


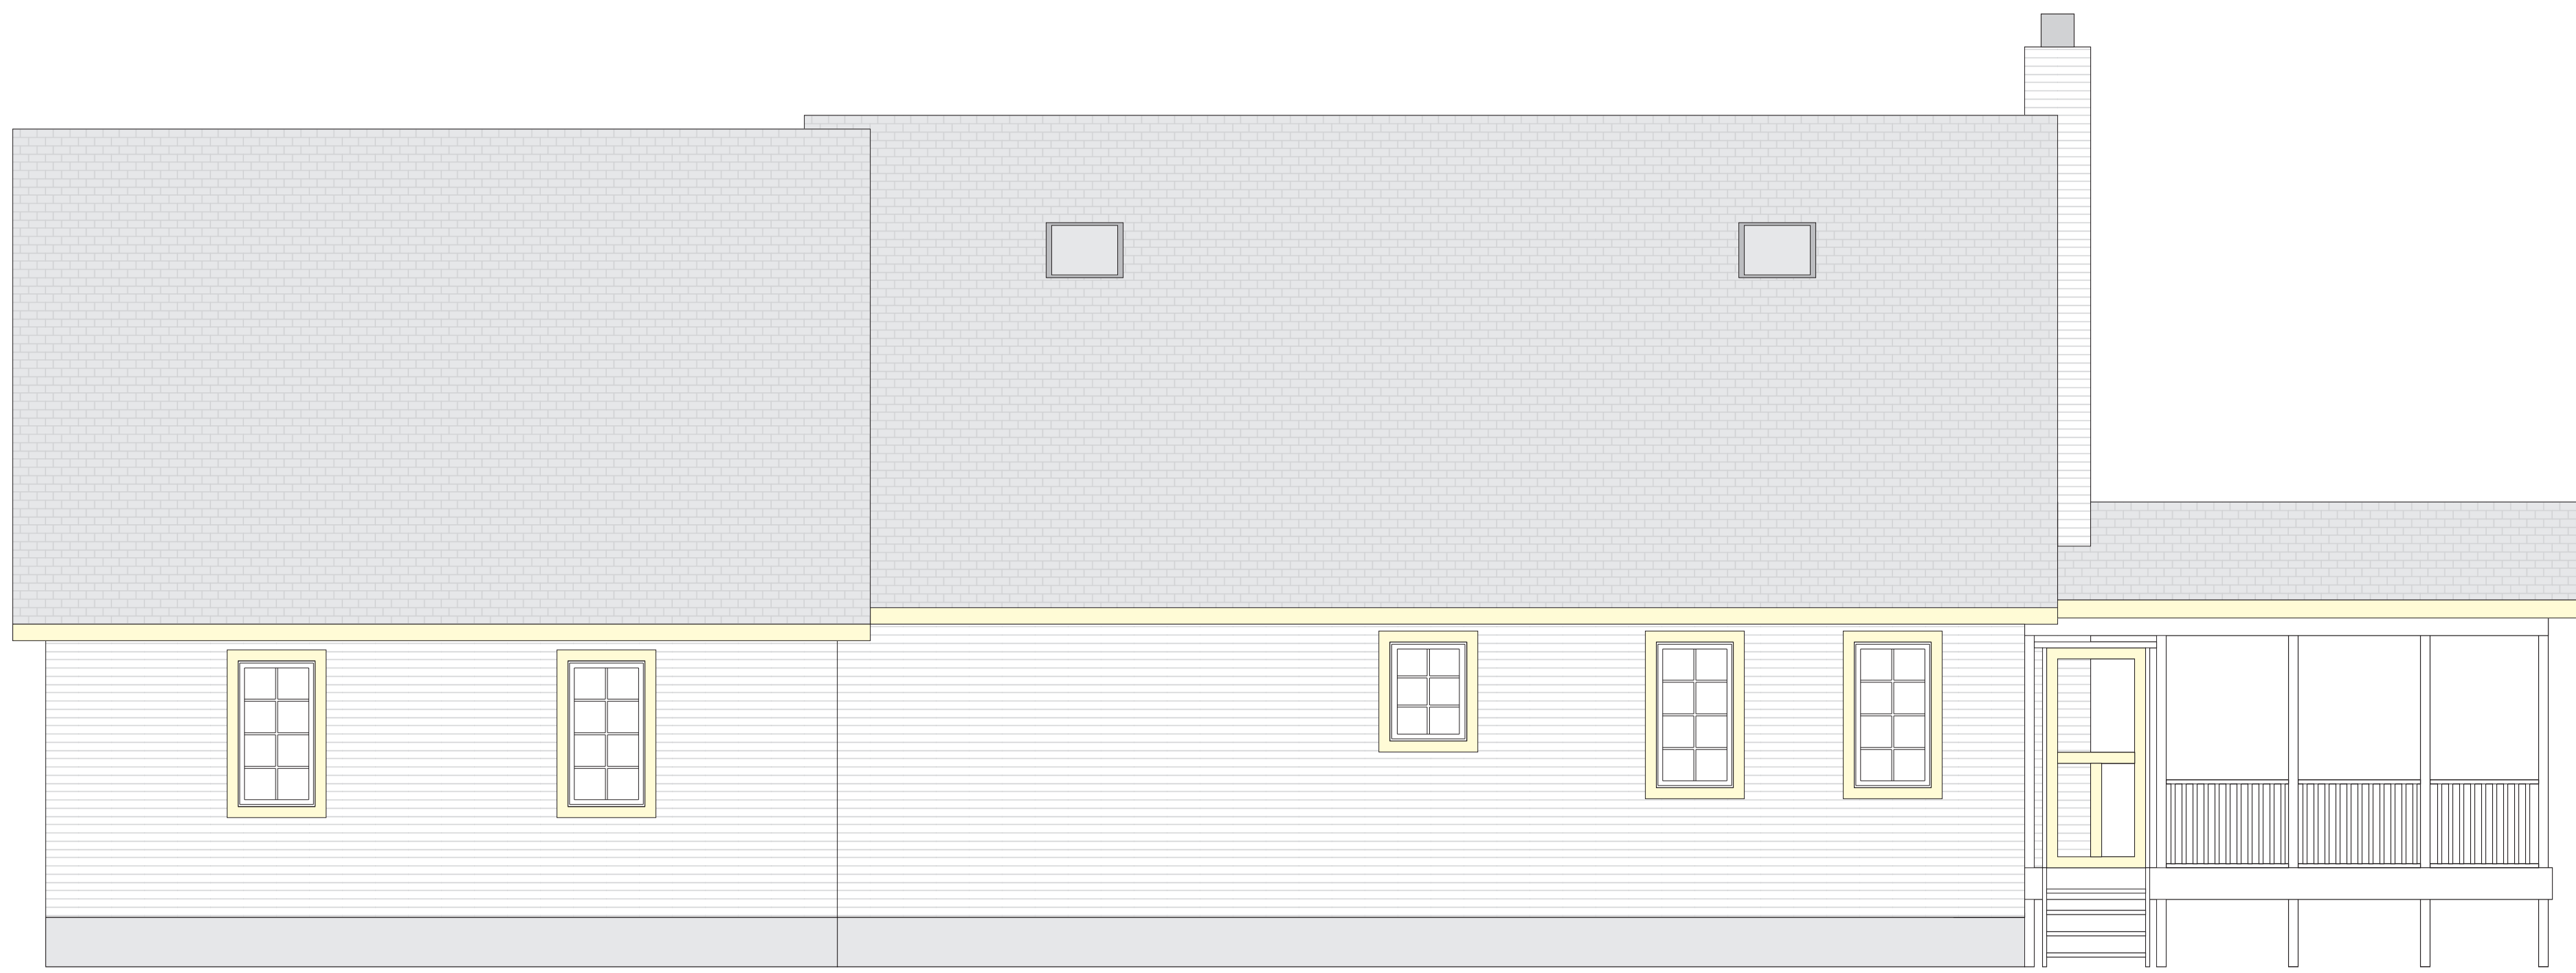

Homsher Building Systems
 Title: Industry Road
 Scale: 1/4" = 1' View: East Elevation
 Contact: Dave or Kim Homsher - 330-296-7757
 5166 Campbellport Rd. Ravenna, OH 44266
 http://www.homsher.com Copyright 2004




Homsher Building Systems
 Title: Industry Road
 Scale: 1/4" = 1' View: North Elevation
 Contact: Dave or Kim Homsher - 330-296-7757
 5166 Campbellport Rd. Ravenna, OH 44266
 http://www.homsher.com Copyright 2004




Homsher Building Systems
 Title: Industry Road
 Scale: 1/4" = 1' View: West Elevation
 Contact: Dave or Kim Homsher - 330-296-7757
 5166 Campbellport Rd. Ravenna, OH 44266
 http://www.homsher.com Copyright 2004




Homsher Building Systems
 Title: Industry Road
 Scale: 1/4" = 1' View: South Elevation
 Contact: Dave or Kim Homsher - 330-296-7757
 5166 Campbellport Rd. Ravenna, OH 44266
 http://www.homsher.com Copyright 2004

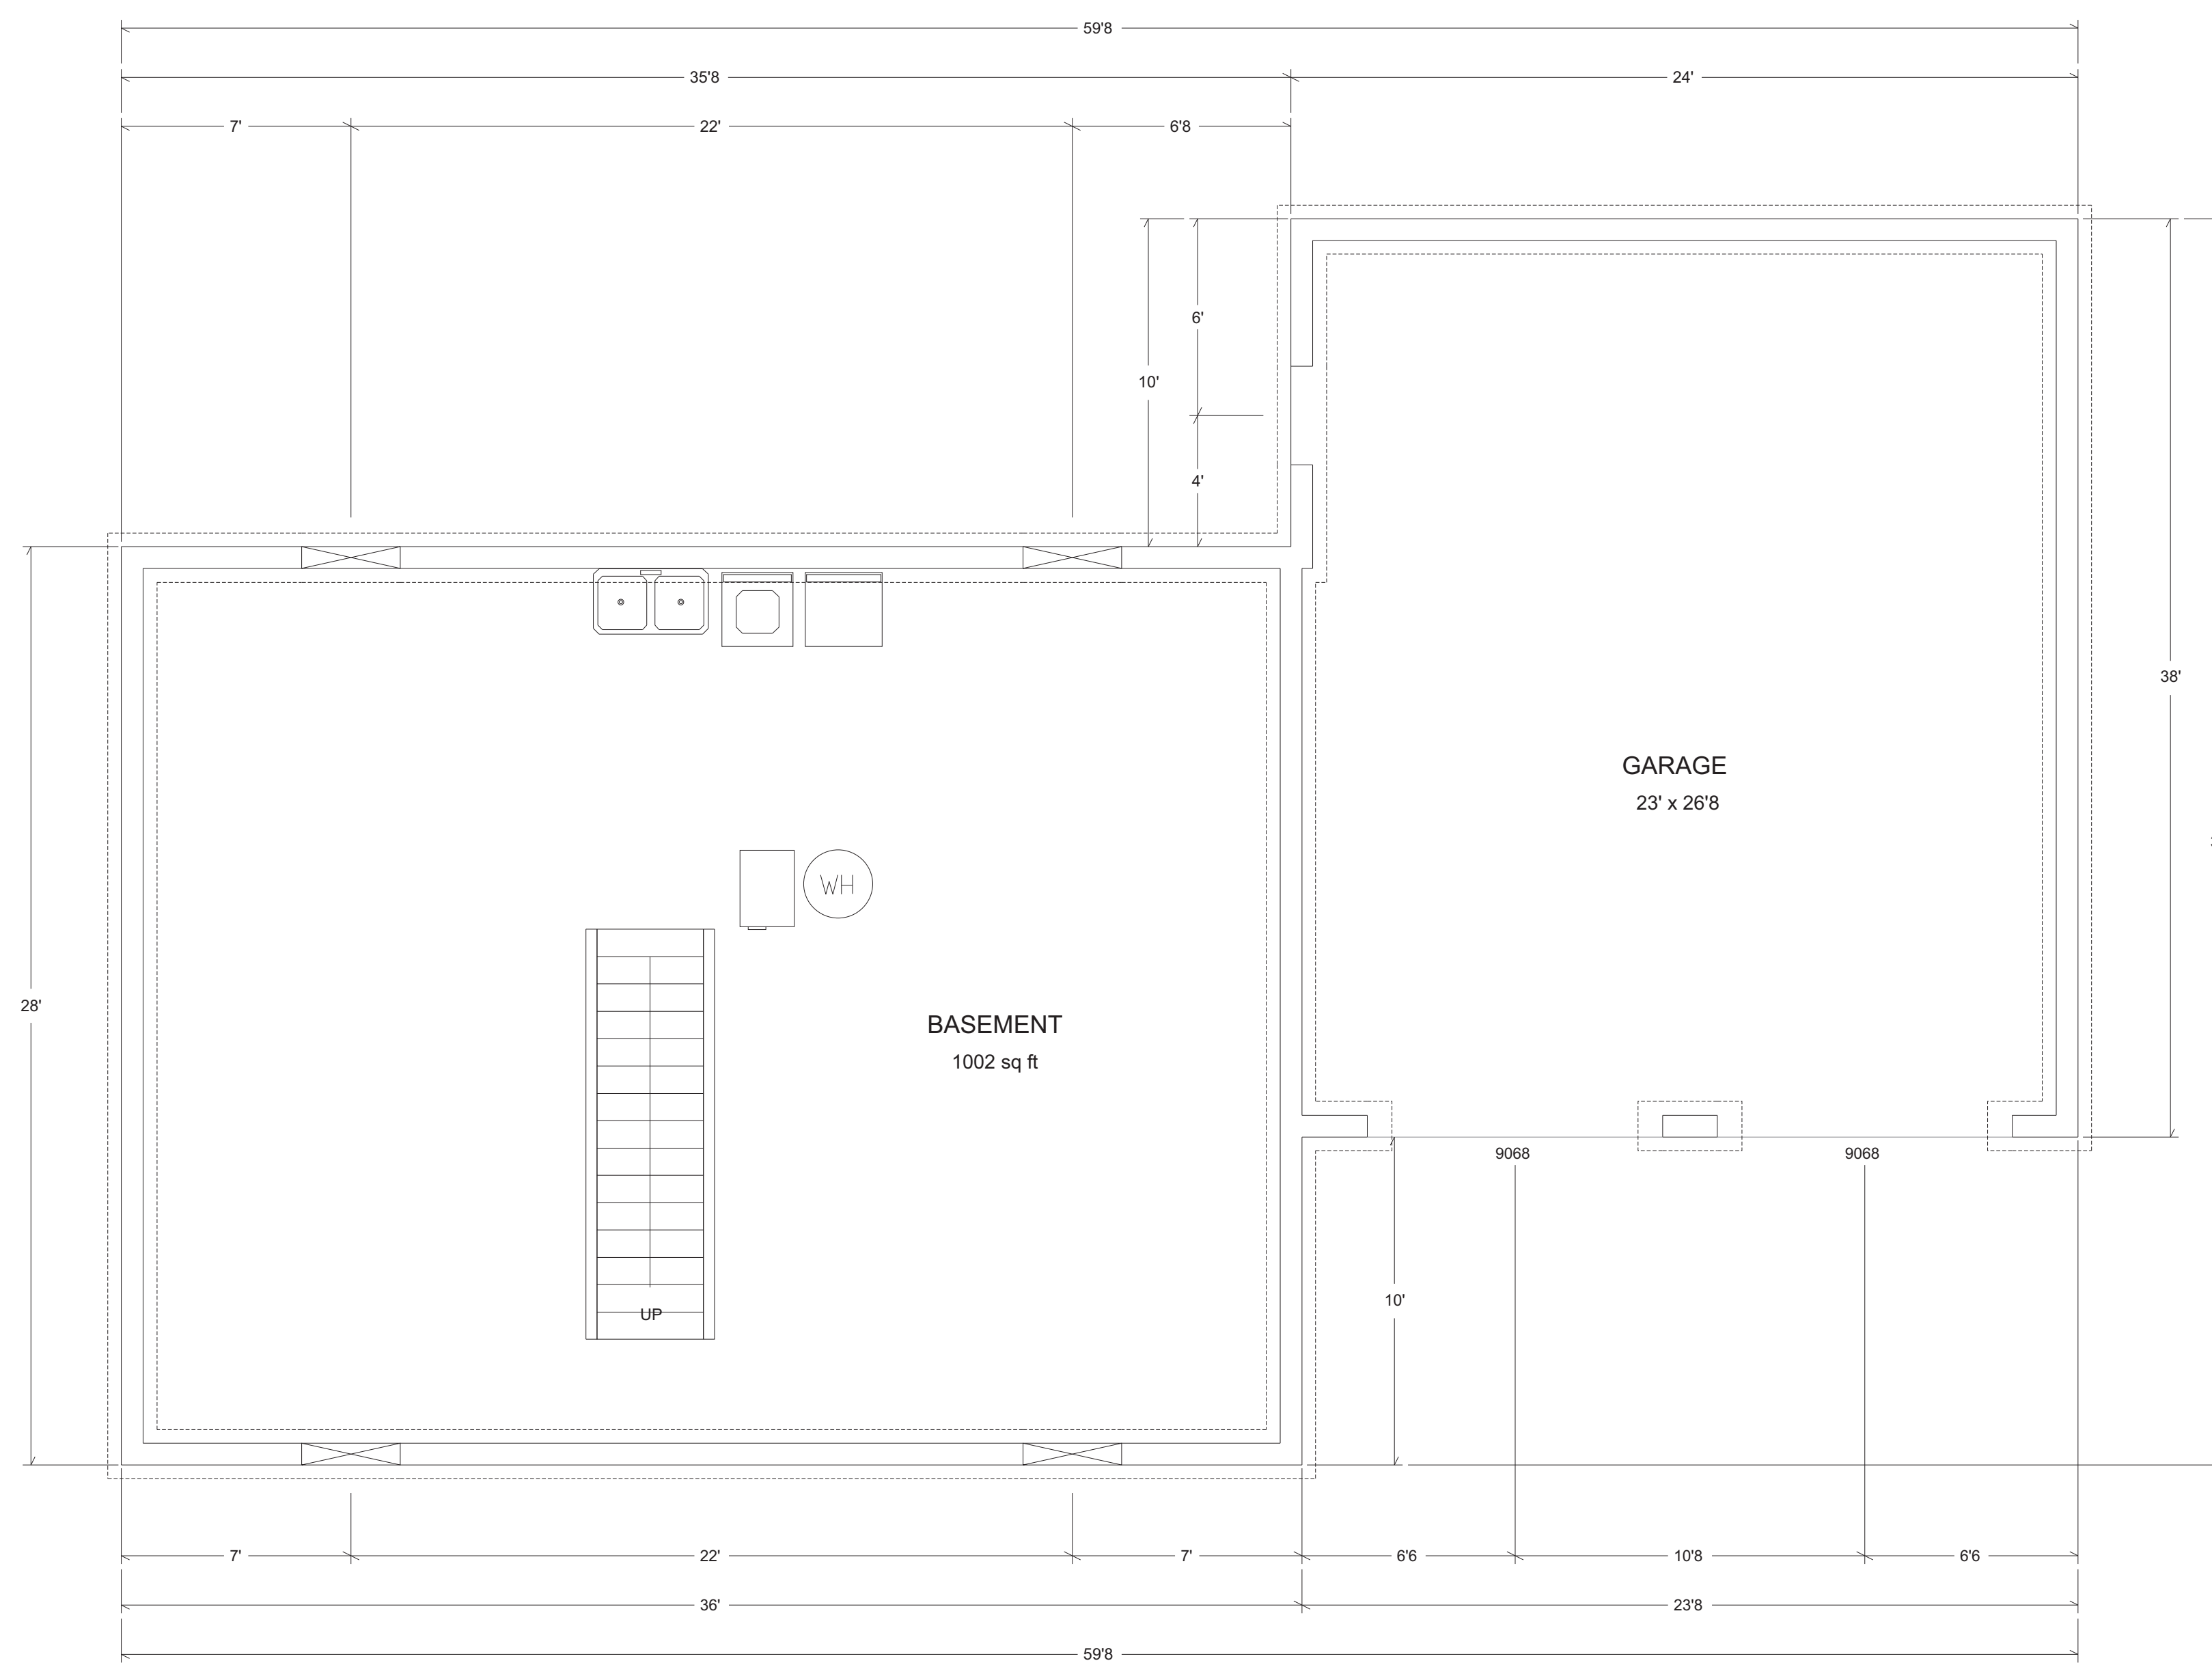


Homsher Building Systems
 Title: Industry Road
 Scale: 1/4" = 1' View: Basement Floor Plan
 Contact: Dave or Kim Homsher - 330-296-7757
 5166 Campbellport Rd. Ravenna, OH 44266
 http://www.homsher.com Copyright 2004

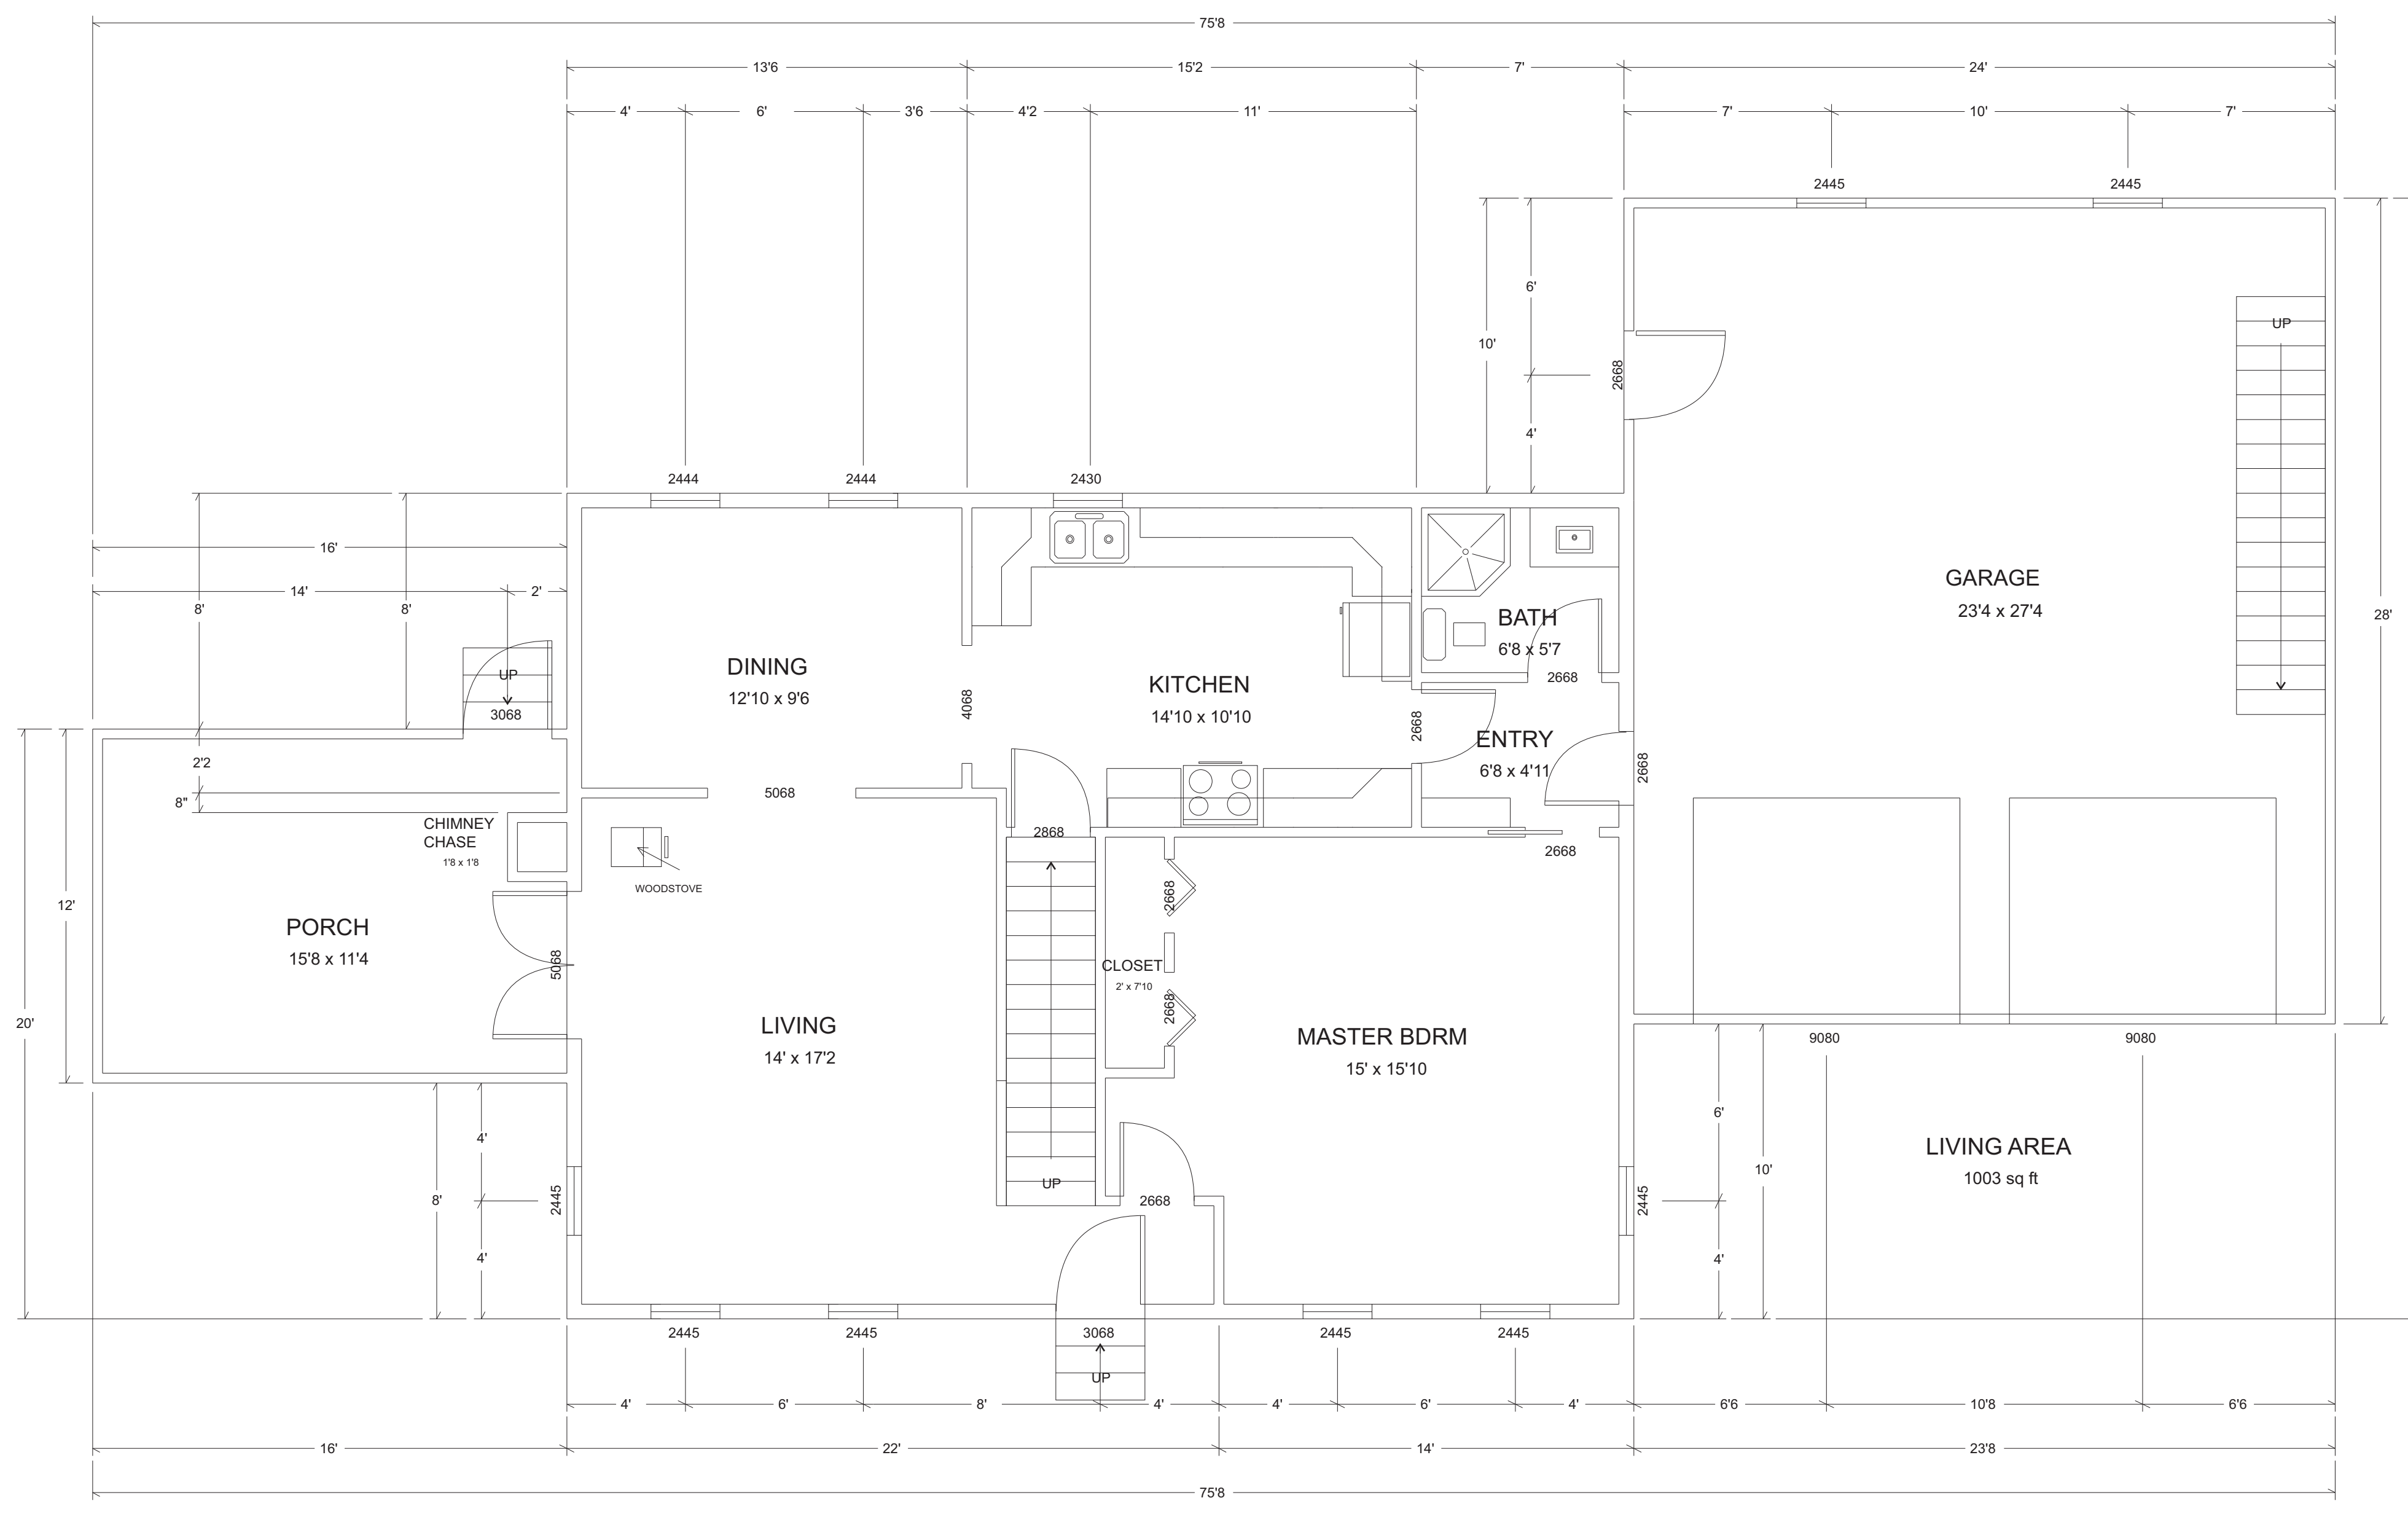


Homsher Building Systems	
Title: Industry Road	
Scale: 1/4" = 1'	View: 1st Floor Plan
Contact: Dave or Kim Homsher - 330-296-7757 5166 Campbellport Rd. Ravenna, OH 44266	
http://www.homsher.com Copyright 2004	

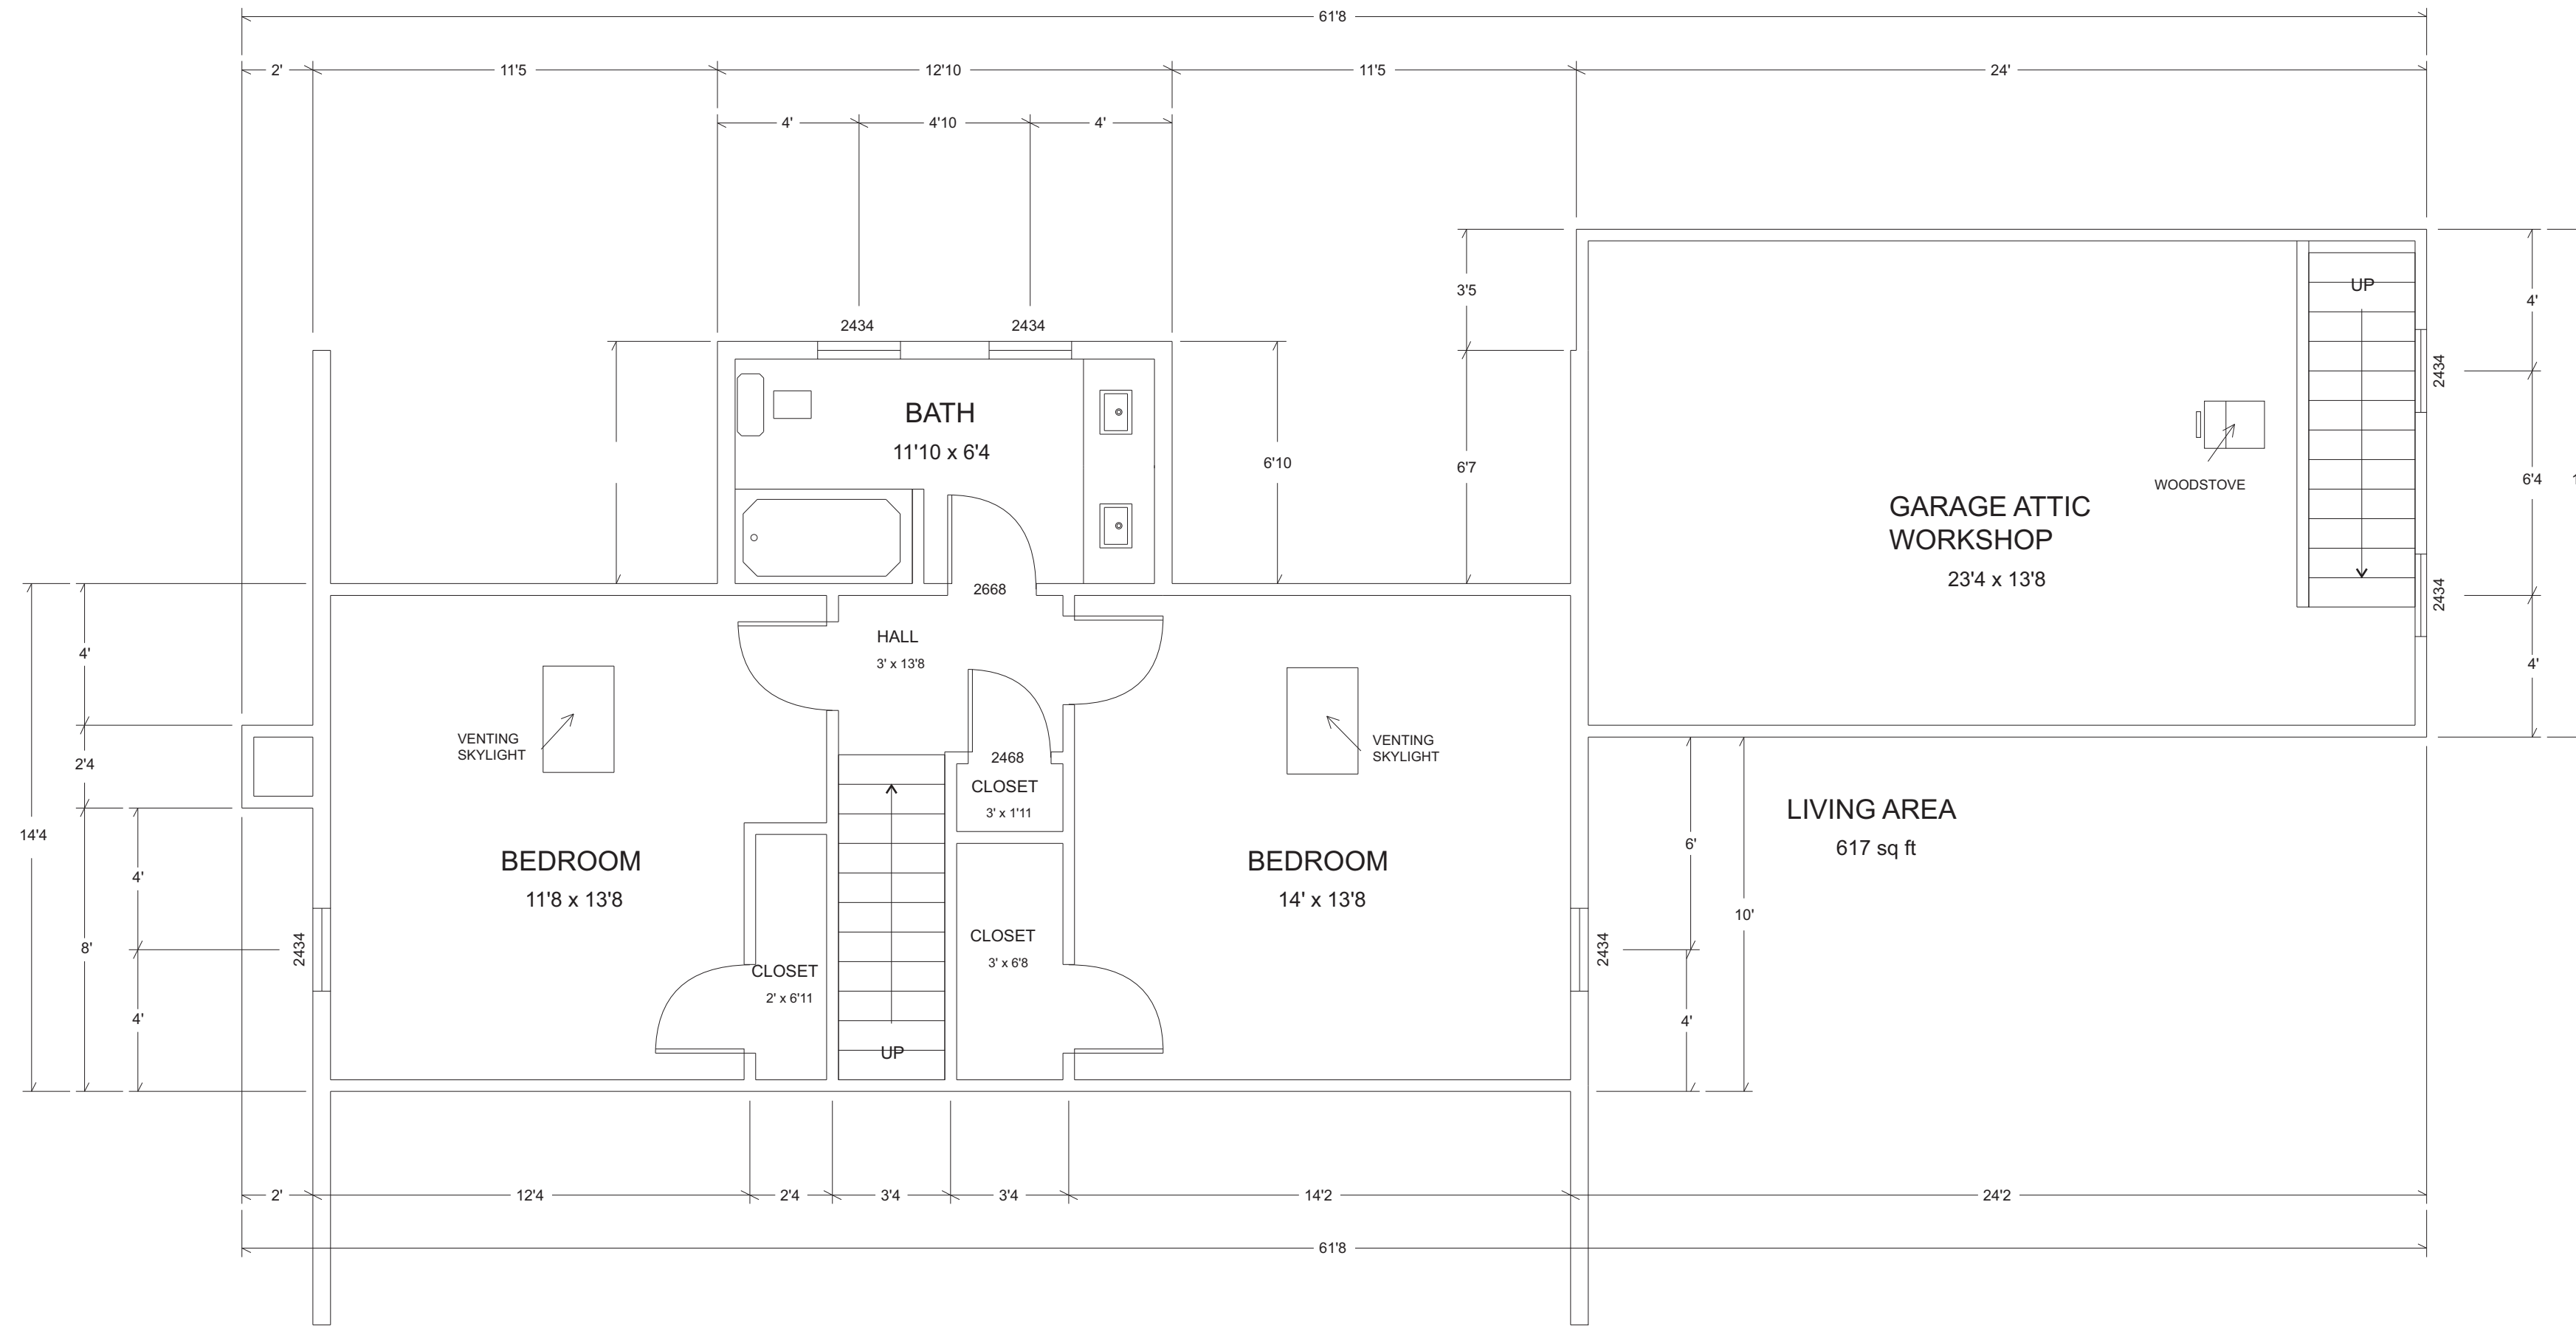


Homsher Building Systems	
Title: Industry Road	
Scale: 1/4" = 1'	View: 2nd Floor Plan
Contact: Dave or Kim Homsher - 330-296-7757 5166 Campbellport Rd. Ravenna, OH 44266	
http://www.homsher.com Copyright 2004	

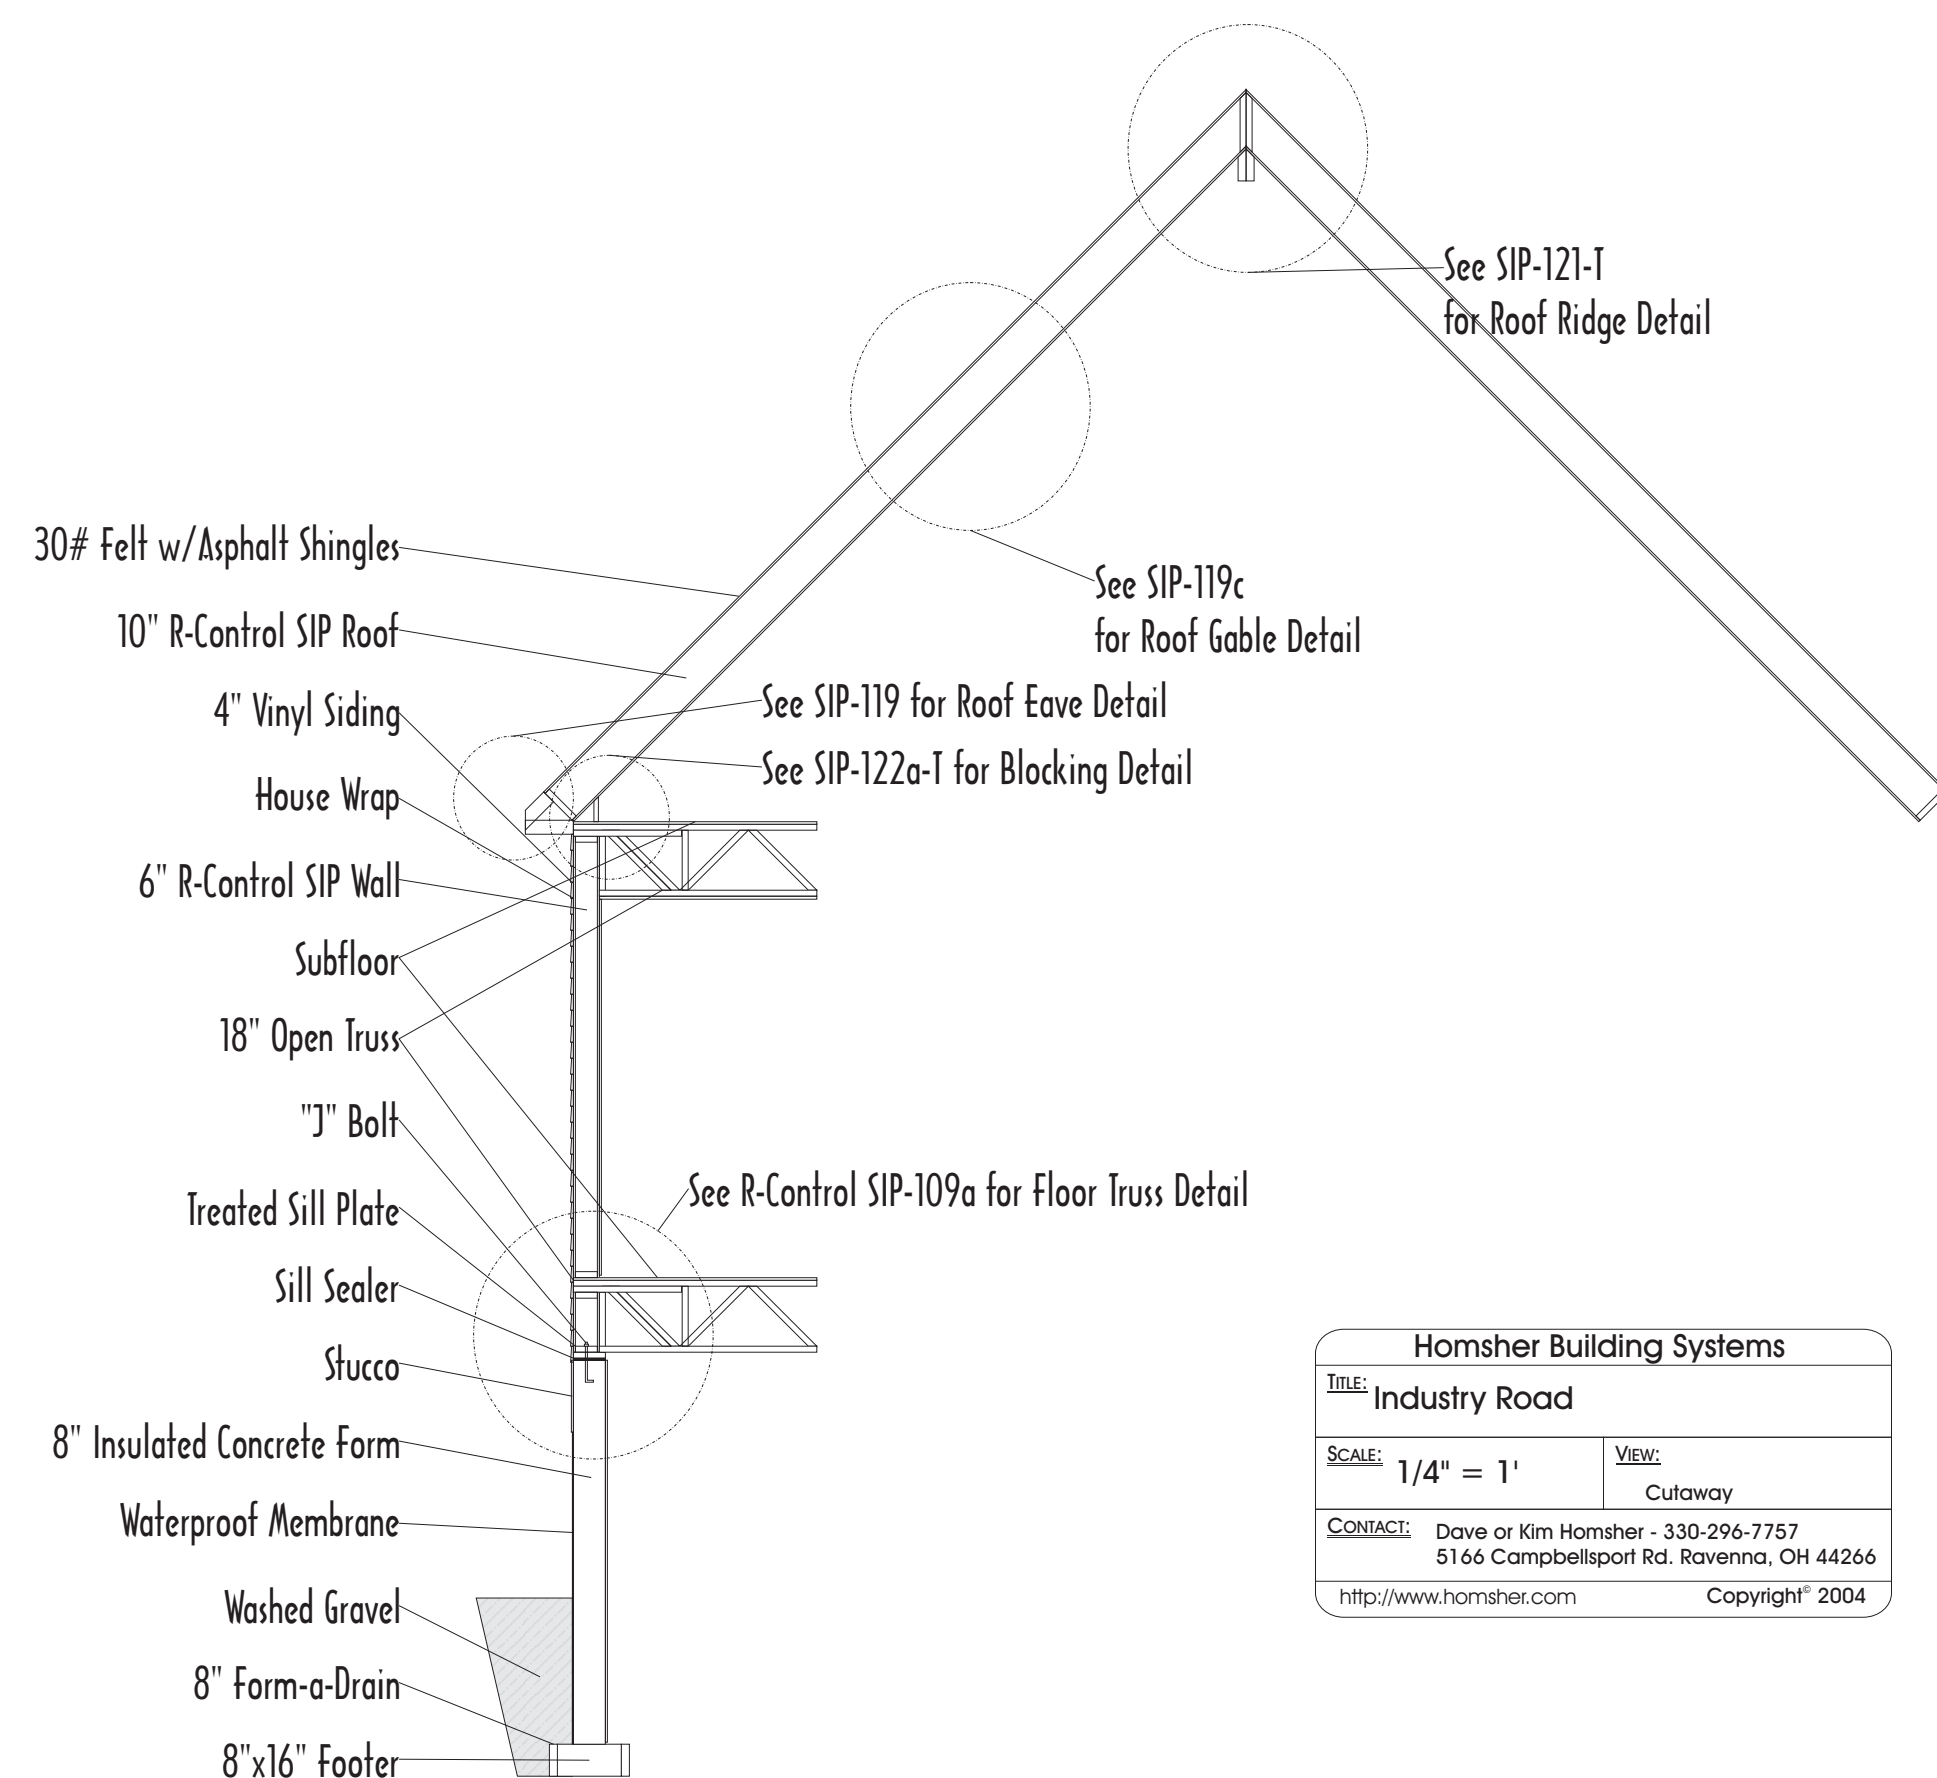


Homsher Building Systems	
Title: Industry Road	
Scale: 1/4" = 1'	View: Cutaway
Contact: Dave or Kim Homsher - 330-296-7757 5166 Campbellport Rd. Ravenna, OH 44266	
http://www.homsher.com Copyright 2004	

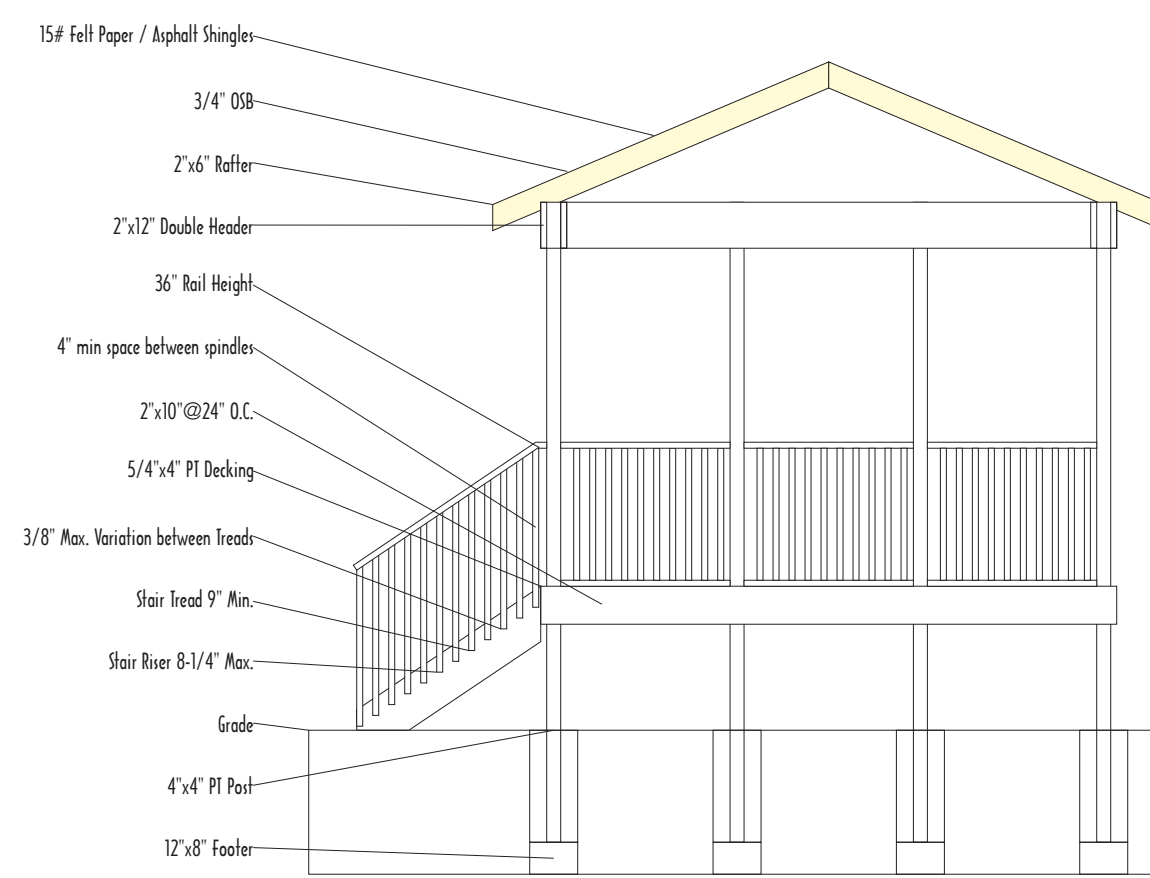


Homsher Building Systems	
Title: Industry Road	
Scale: 1/4" = 1'	View: Porch Cutaway
Contact: Dave or Kim Homsher - 330-296-7757 5166 Campbellport Rd. Ravenna, OH 44266	
http://www.homsher.com Copyright 2004	

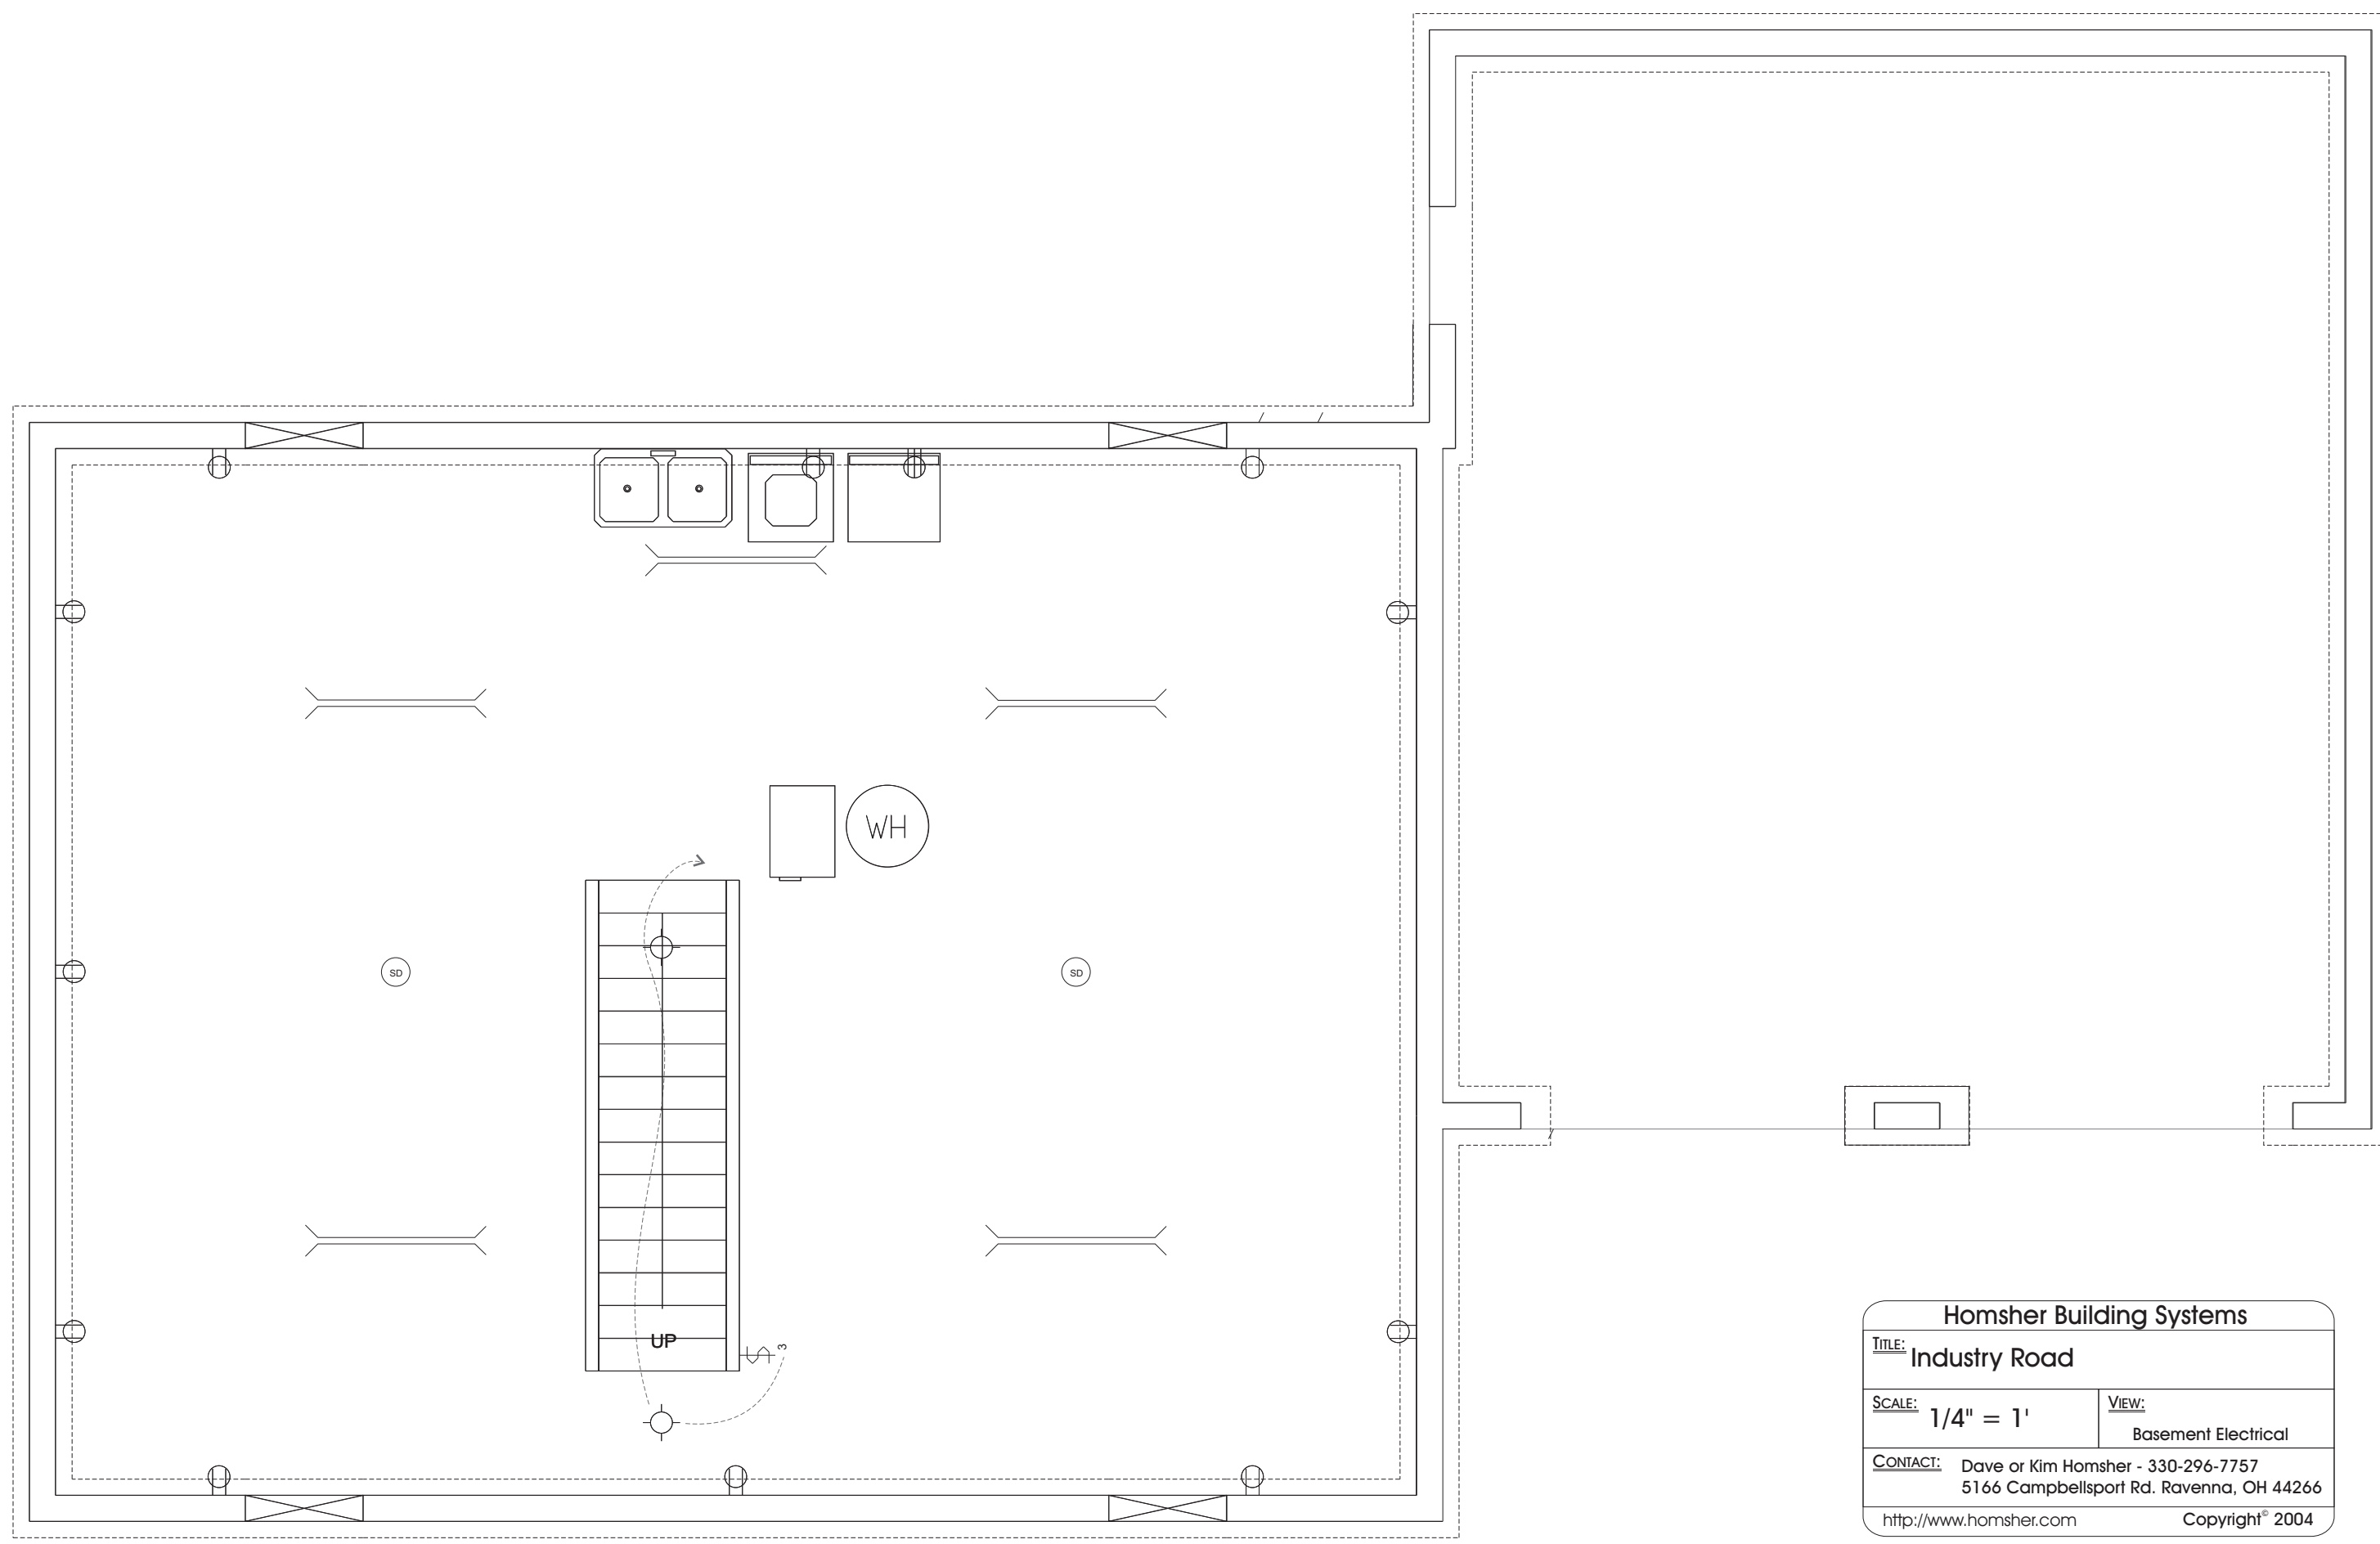

Homsher Building Systems	
TITLE: Industry Road	
SCALE: 1/4" = 1'	VIEW: Basement Electrical
CONTACT: Dave or Kim Homsher - 330-296-7757 5166 Campbellport Rd. Rowena, OH 44266 http://www.homsher.com Copyright 2004	

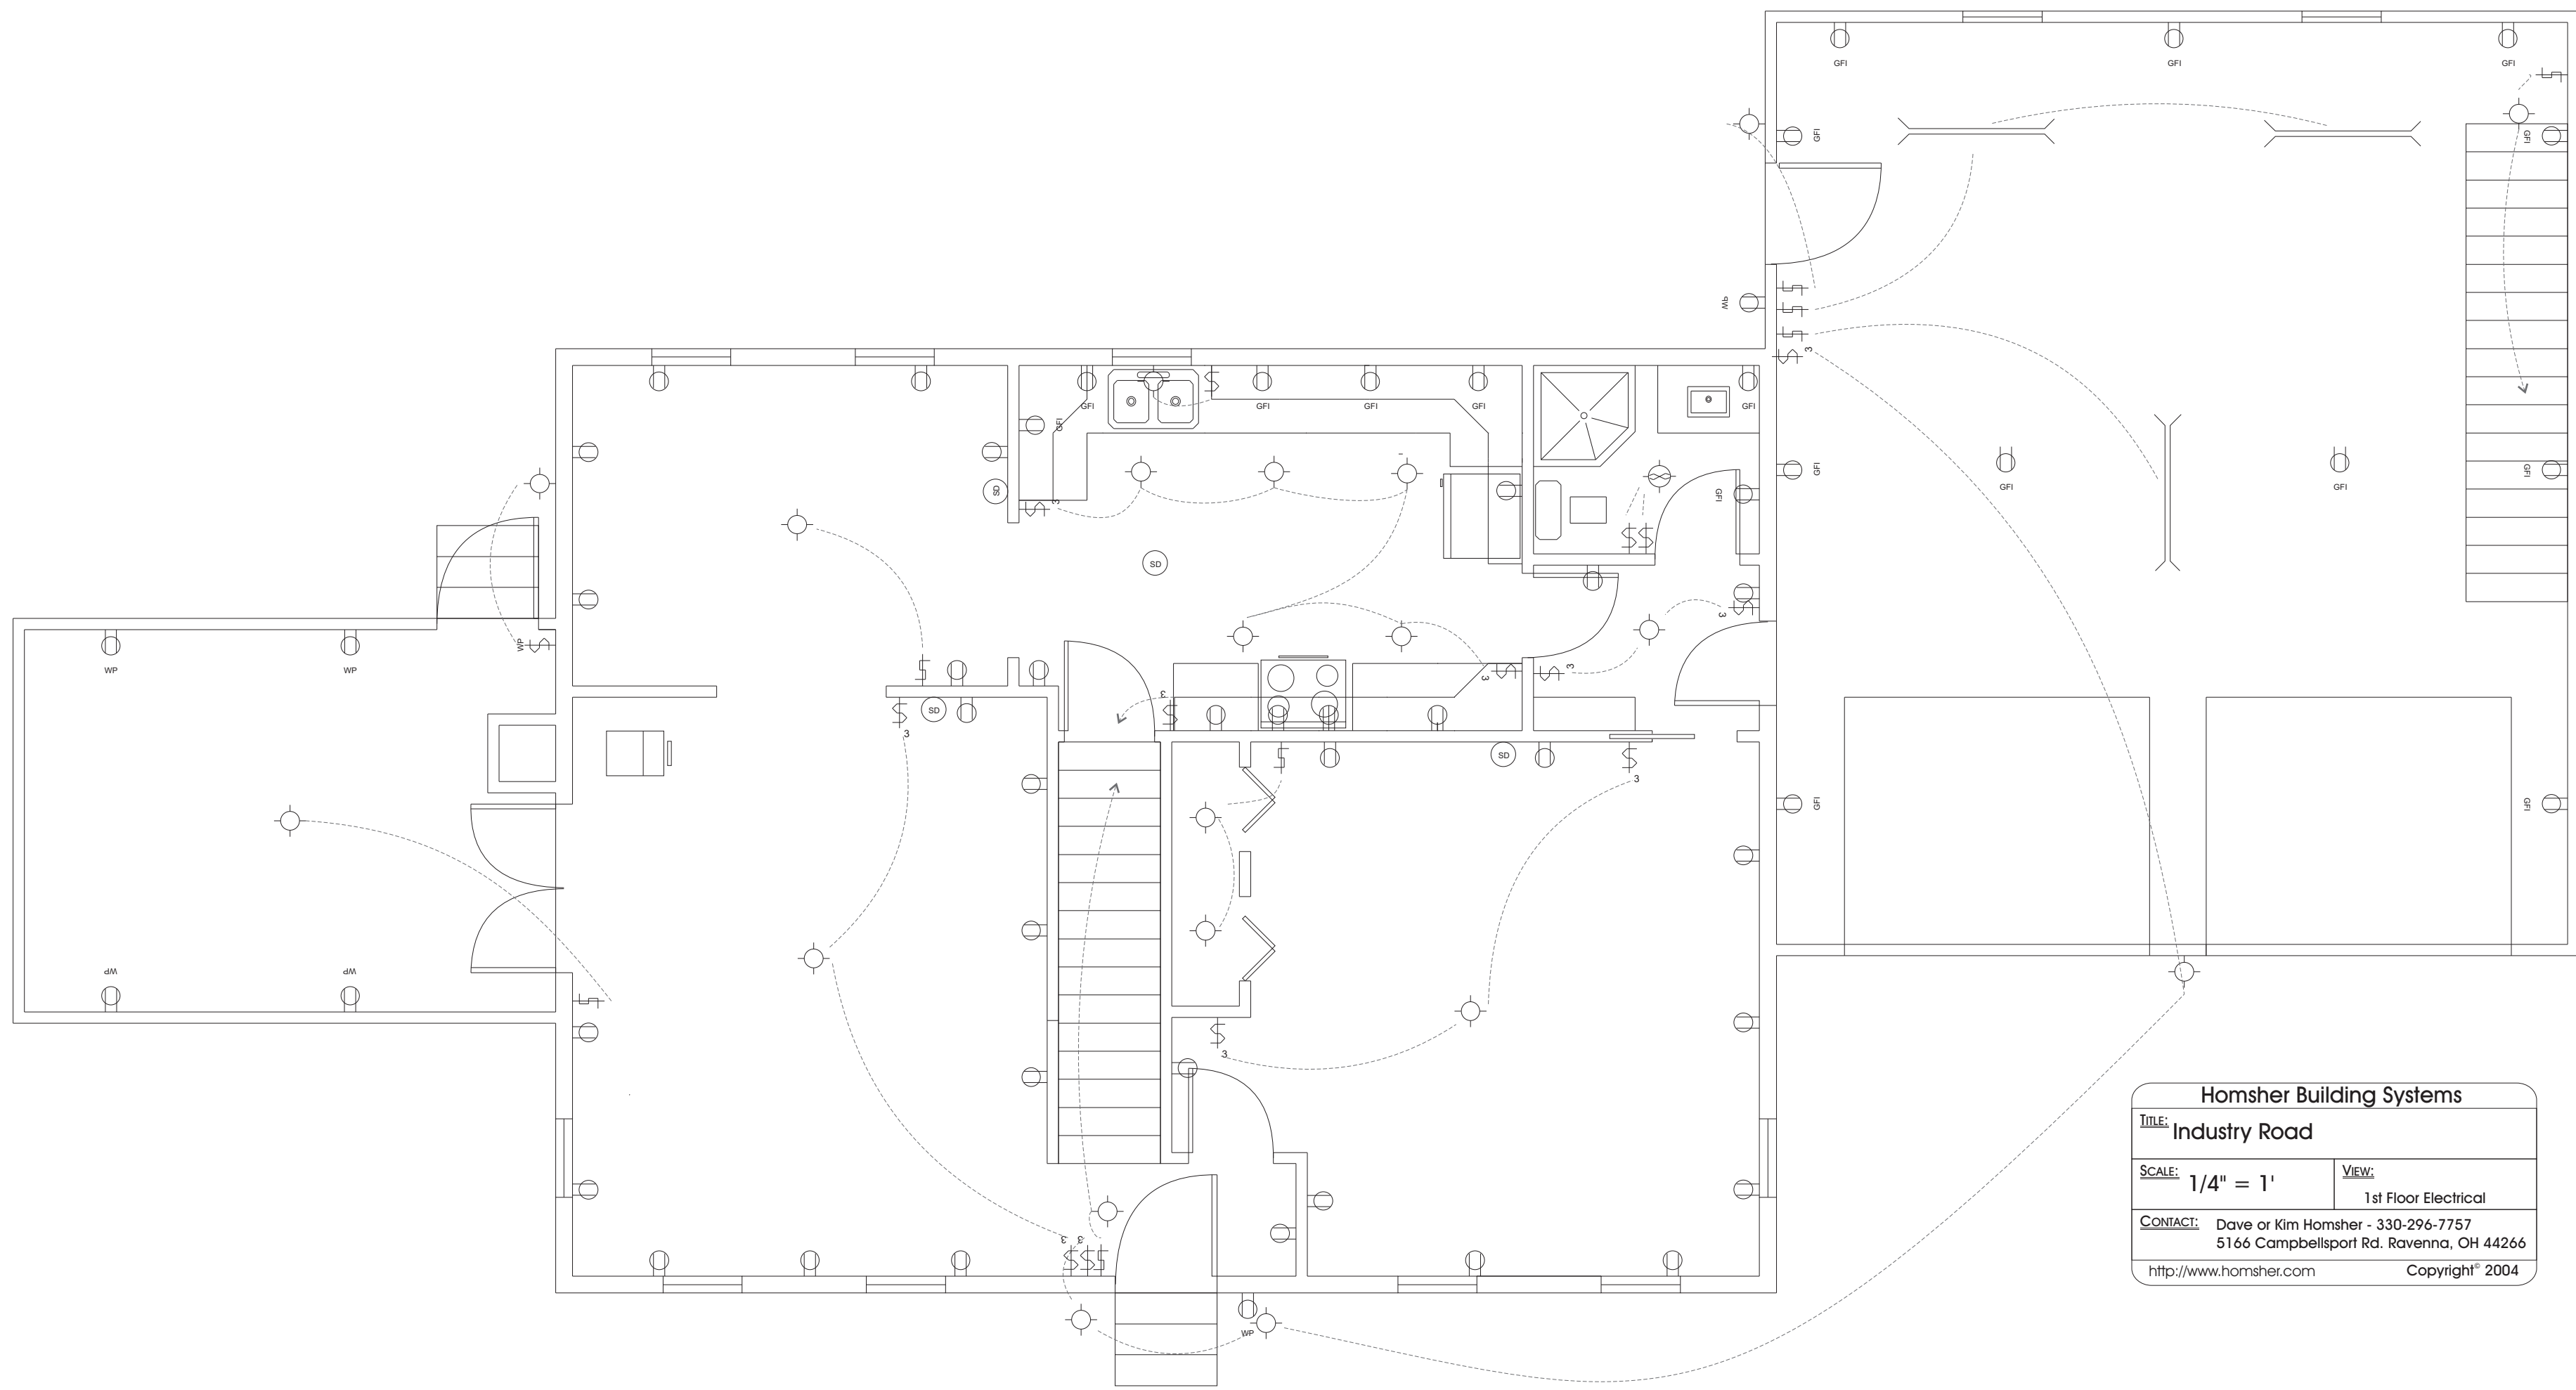

Homsher Building Systems	
TITLE: Industry Road	
SCALE: 1/4" = 1'	VIEW: 1st Floor Electrical
CONTACT: Dave or Kim Homsher - 330-296-7757 5166 Campbellport Rd. Rowena, OH 44266 http://www.homsher.com Copyright 2004	

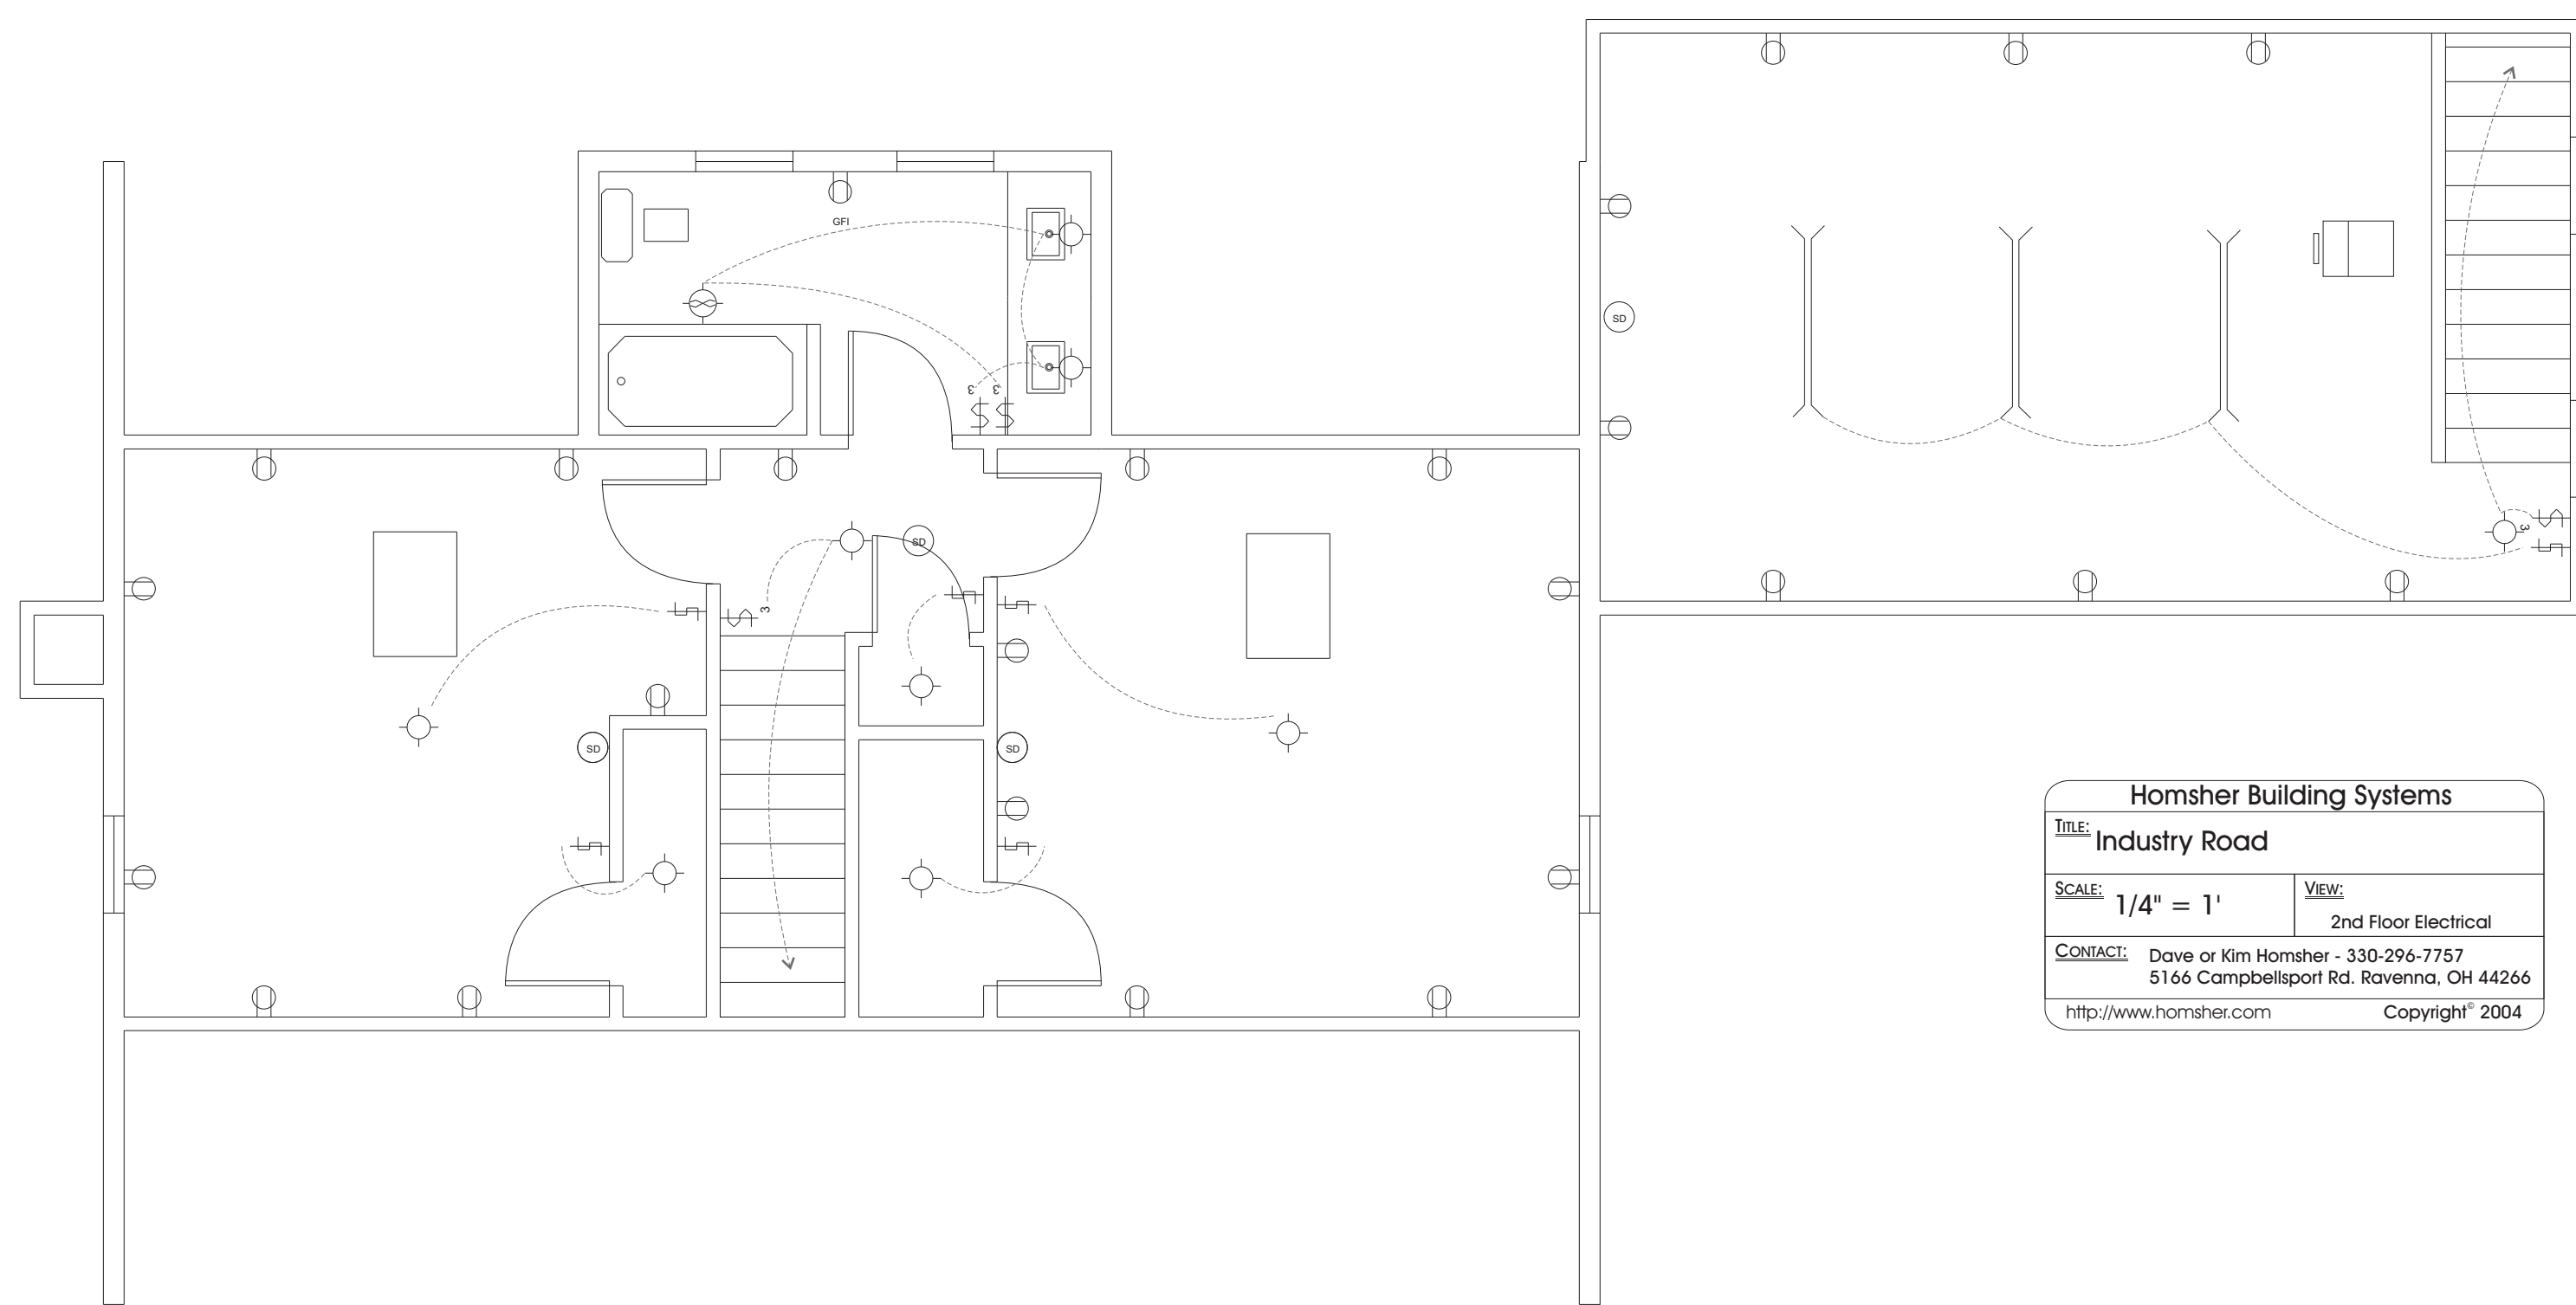

Homsher Building Systems	
TITLE: Industry Road	
SCALE: 1/4" = 1'	VIEW: 2nd Floor Electrical
CONTACT: Dave or Kim Homsher - 330-296-7757 5166 Campbellport Rd. Rowena, OH 44266 http://www.homsher.com Copyright 2004	