



Homsher Building Systems	
TITLE: Industry Road	
SCALE: 1/8" = 1'	VIEW: East Elevation
CONTACT: Dave or Kim Homsher - 330-296-7757 5166 Campbellsport Rd. Ravenna, OH 44266	
http://www.homsher.com	Copyright © 2004




Homsher Building Systems	
TITLE: Industry Road	
SCALE: 1/8" = 1'	VIEW: North Elevation
CONTACT: Dave or Kim Homsher - 330-296-7757 5166 Campbellsport Rd. Ravenna, OH 44266	
http://www.homsher.com	Copyright 2004




Homsher Building Systems	
TITLE: Industry Road	
SCALE: 1/8" = 1'	VIEW: West Elevation
CONTACT: Dave or Kim Homsher - 330-296-7757 5166 Campbellsport Rd. Ravenna, OH 44266	
http://www.homsher.com	Copyright © 2004




Homsher Building Systems	
TITLE: Industry Road	
SCALE: 1/8" = 1'	VIEW: South Elevation
CONTACT: Dave or Kim Homsher - 330-296-7757 5166 Campbellsport Rd. Ravenna, OH 44266	
http://www.homsher.com	Copyright © 2004

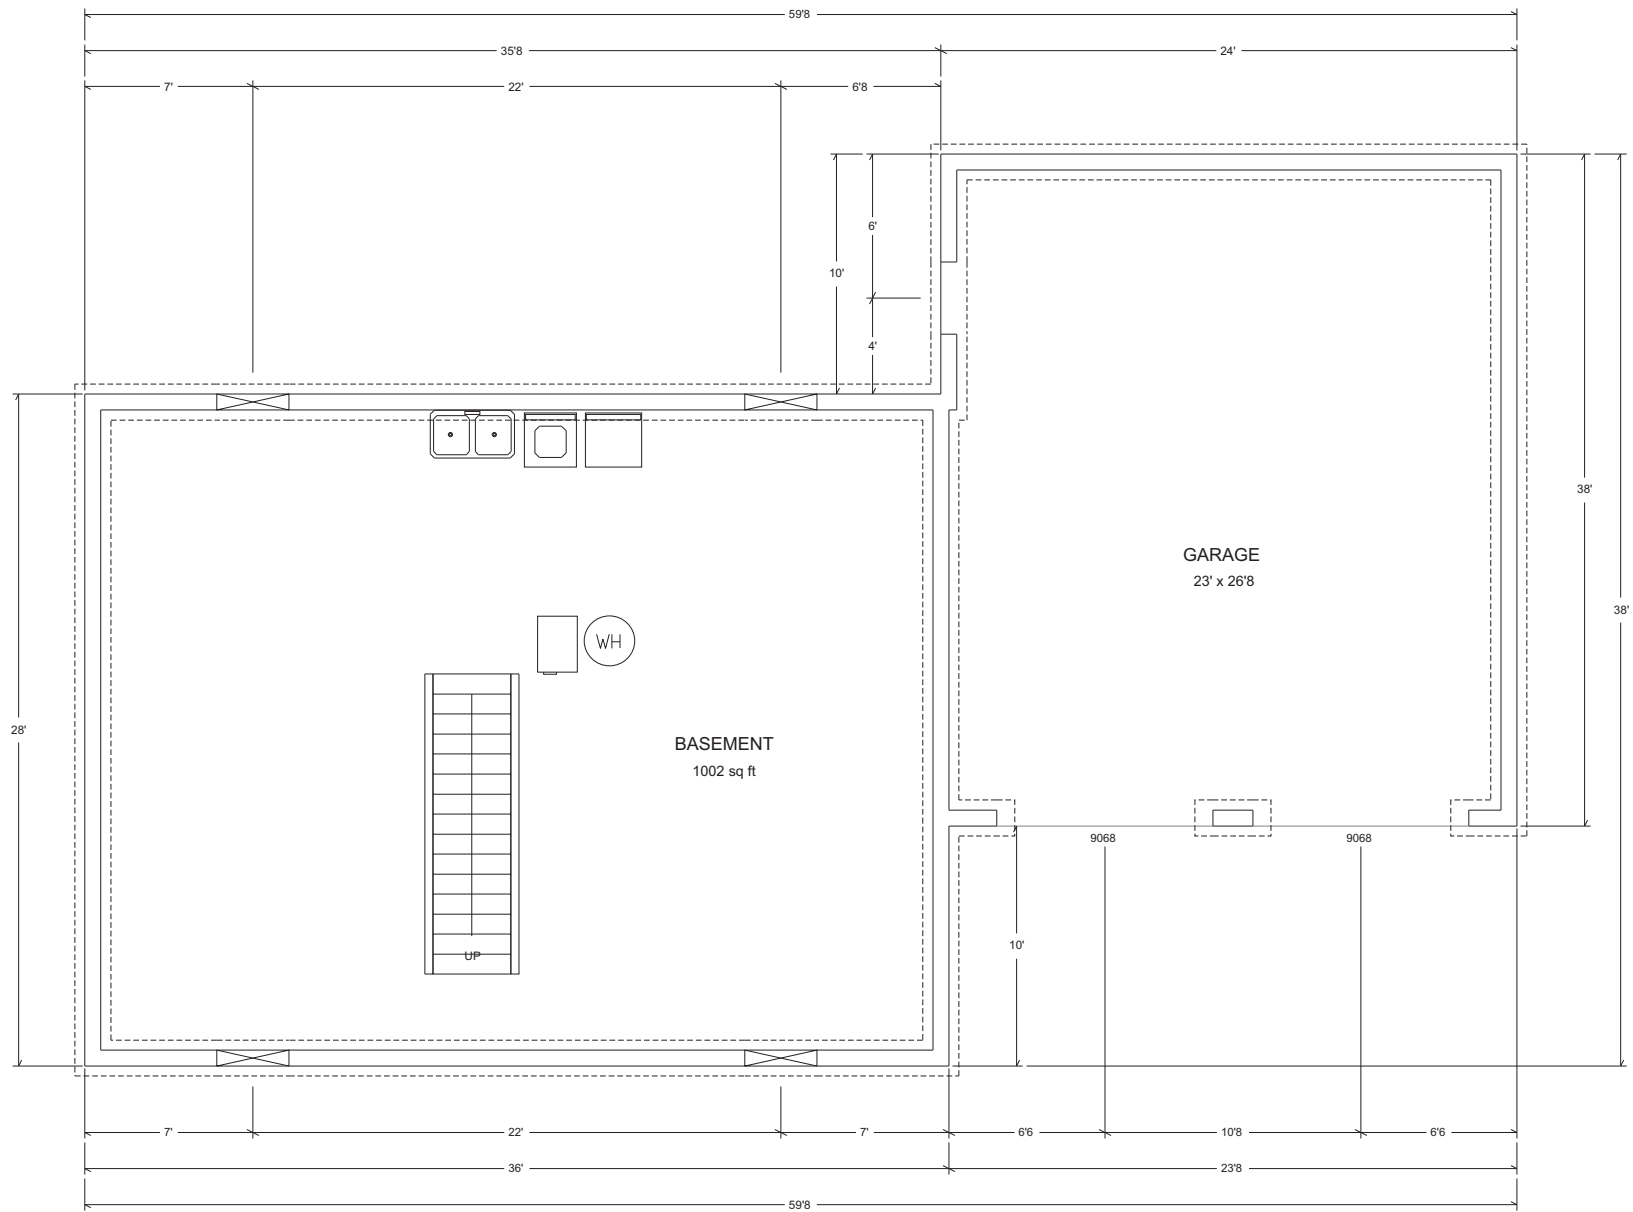


Homsher Building Systems	
TITLE: Industry Road	
SCALE: 1/8" = 1'	VIEW: Basement Floor Plan
CONTACT: Dave or Kim Homsher - 330-296-7757 5166 Campbellsport Rd. Ravenna, OH 44266	
http://www.homsher.com	Copyright 2004

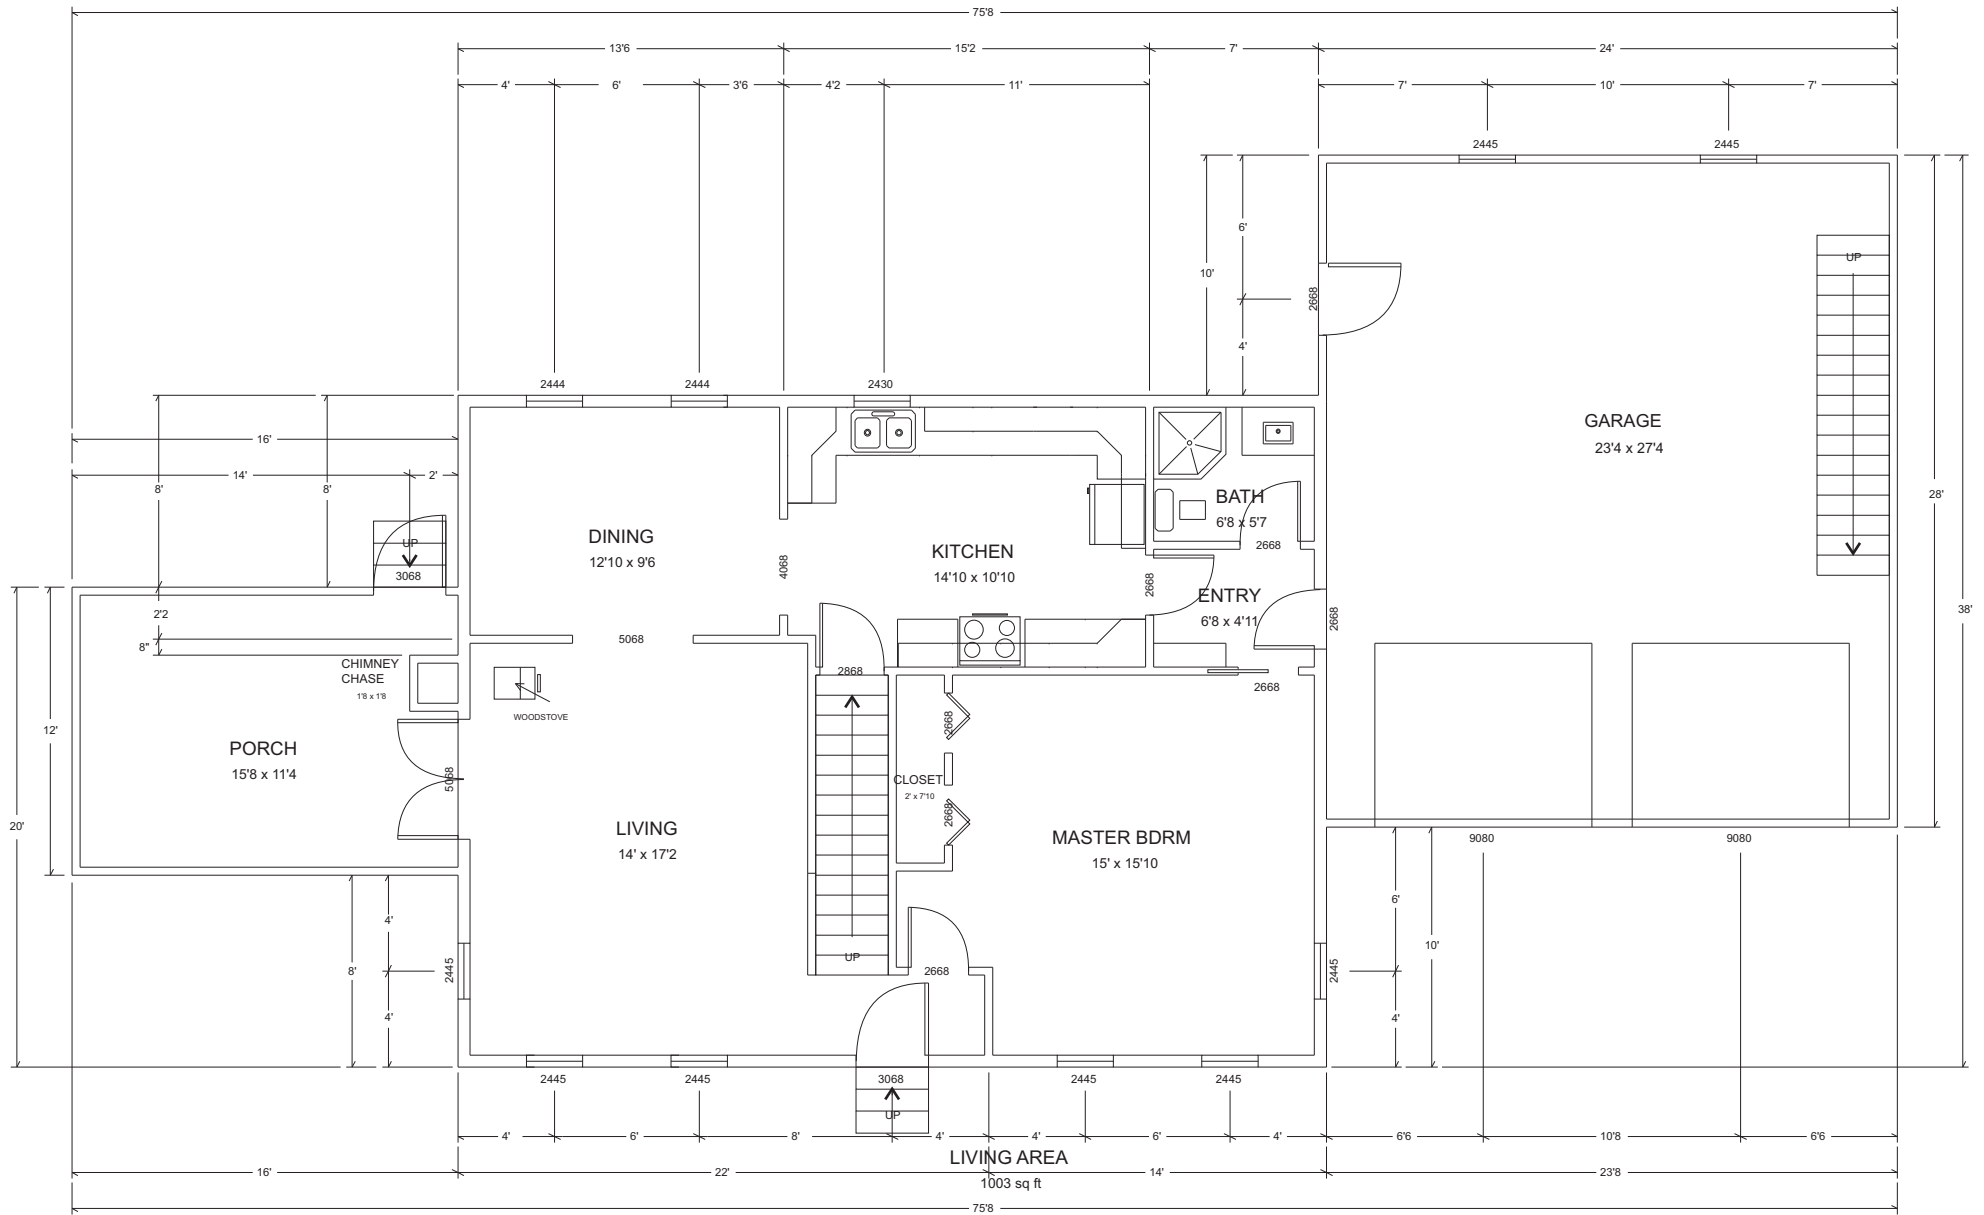


Homsher Building Systems	
TITLE: Industry Road	
SCALE: 1/8" = 1'	VIEW: 1st Floor Plan
CONTACT: Dave or Kim Homsher - 330-296-7757 5166 Campbellsport Rd. Ravenna, OH 44266	
http://www.homsher.com	Copyright 2004

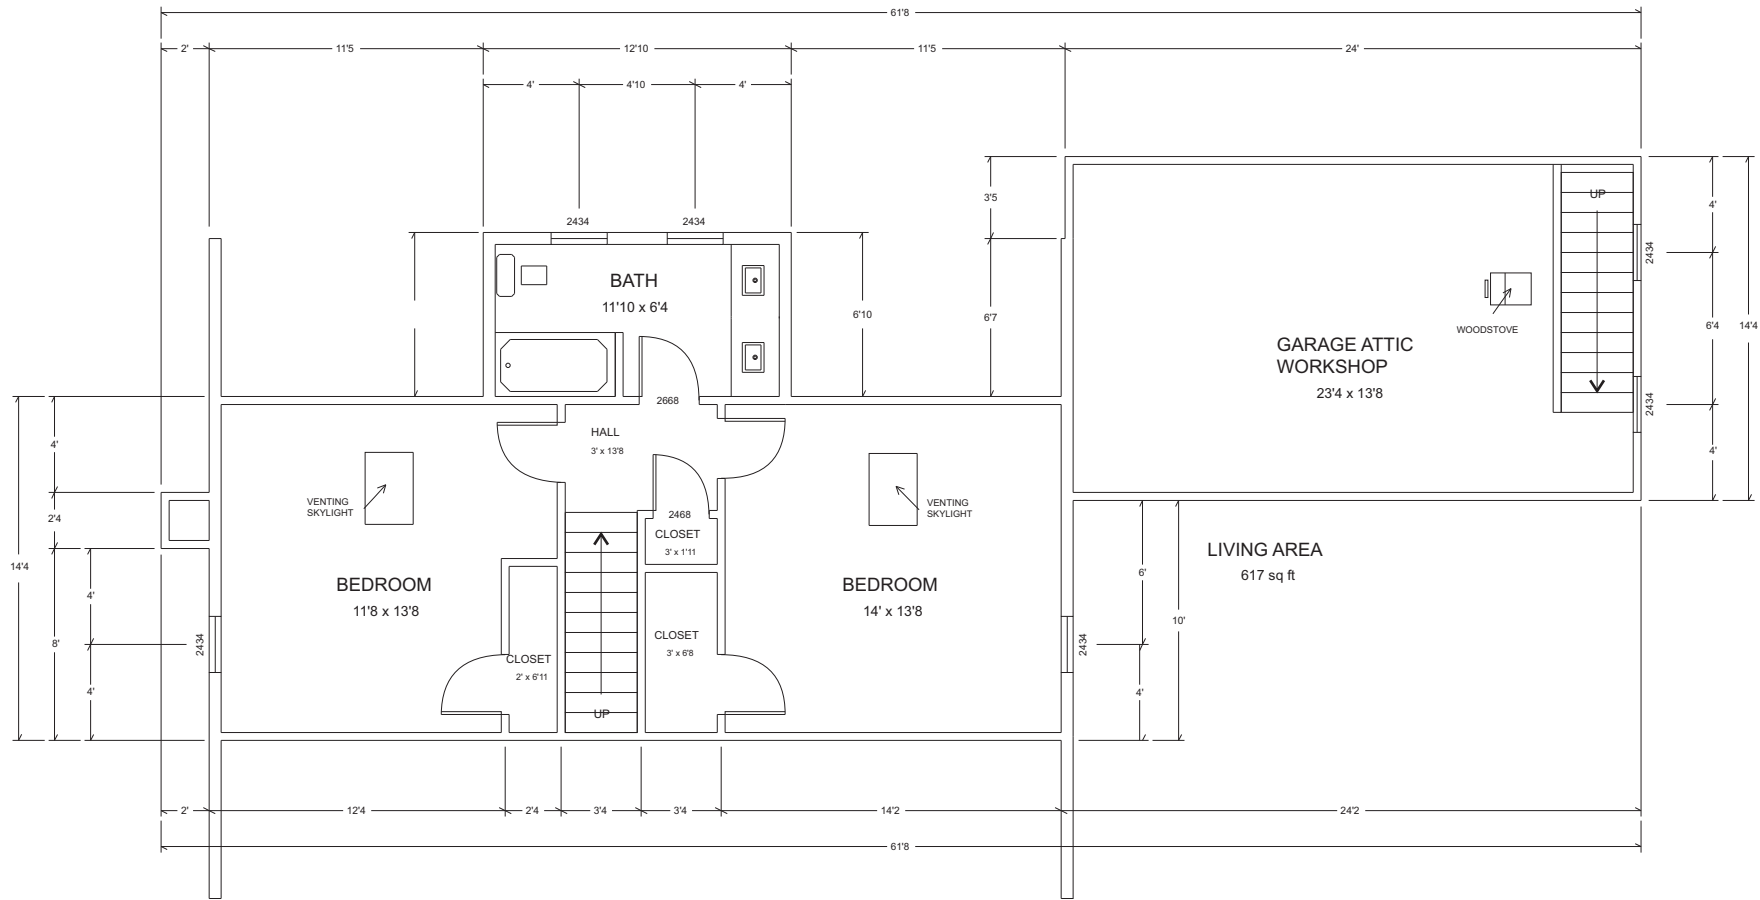


Homsher Building Systems	
TITLE: Industry Road	
SCALE: 1/8" = 1'	VIEW: 2nd Floor Plan
CONTACT: Dave or Kim Homsher - 330-296-7757 5166 Campbellsport Rd. Ravenna, OH 44266	
http://www.homsher.com	Copyright 2004

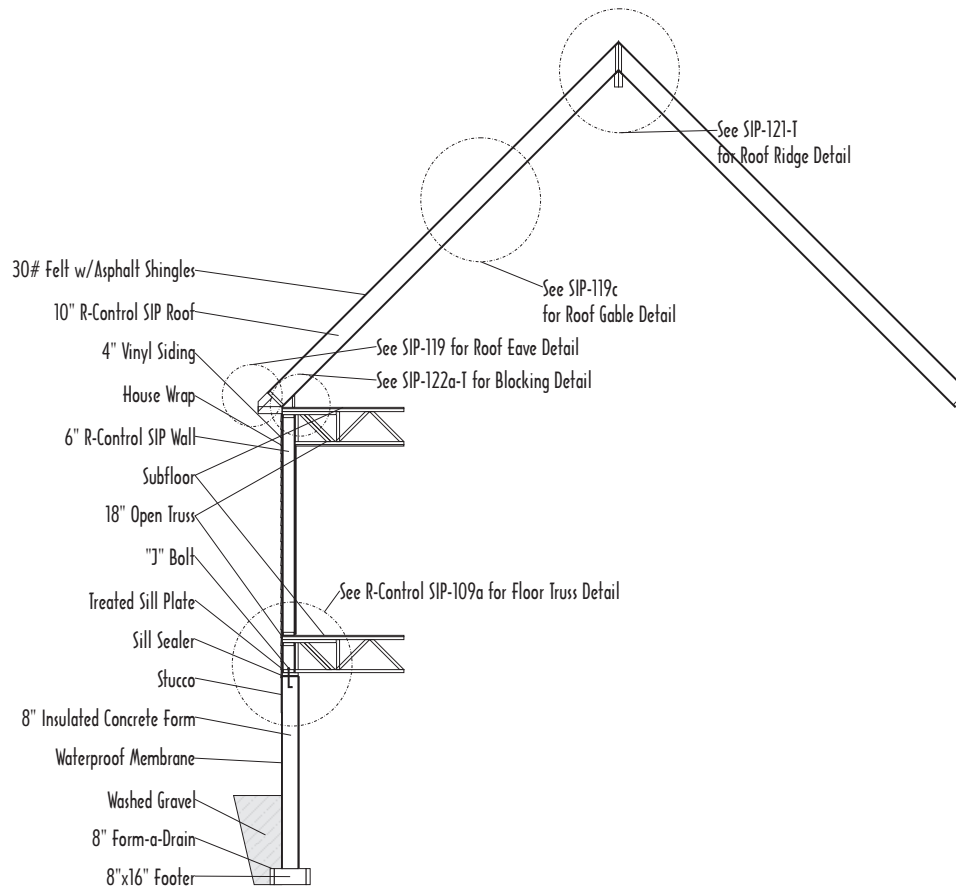


Homsher Building Systems	
TITLE: Industry Road	
SCALE: 1/8" = 1'	VIEW: Cutaway
CONTACT: Dave or Kim Homsher - 330-296-7757 5166 Campbellsport Rd. Ravenna, OH 44266	
http://www.homsher.com	Copyright © 2004

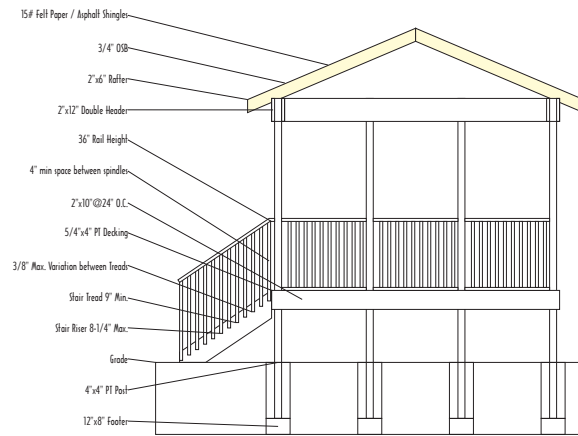


Homsher Building Systems	
TITLE: Industry Road	
SCALE: 1/8" = 1'	VIEW: Porch Cutaway
CONTACT: Dave or Kim Homsher - 330-296-7757 5166 Campbellsport Rd. Ravenna, OH 44266	
http://www.homsher.com	Copyright 2004

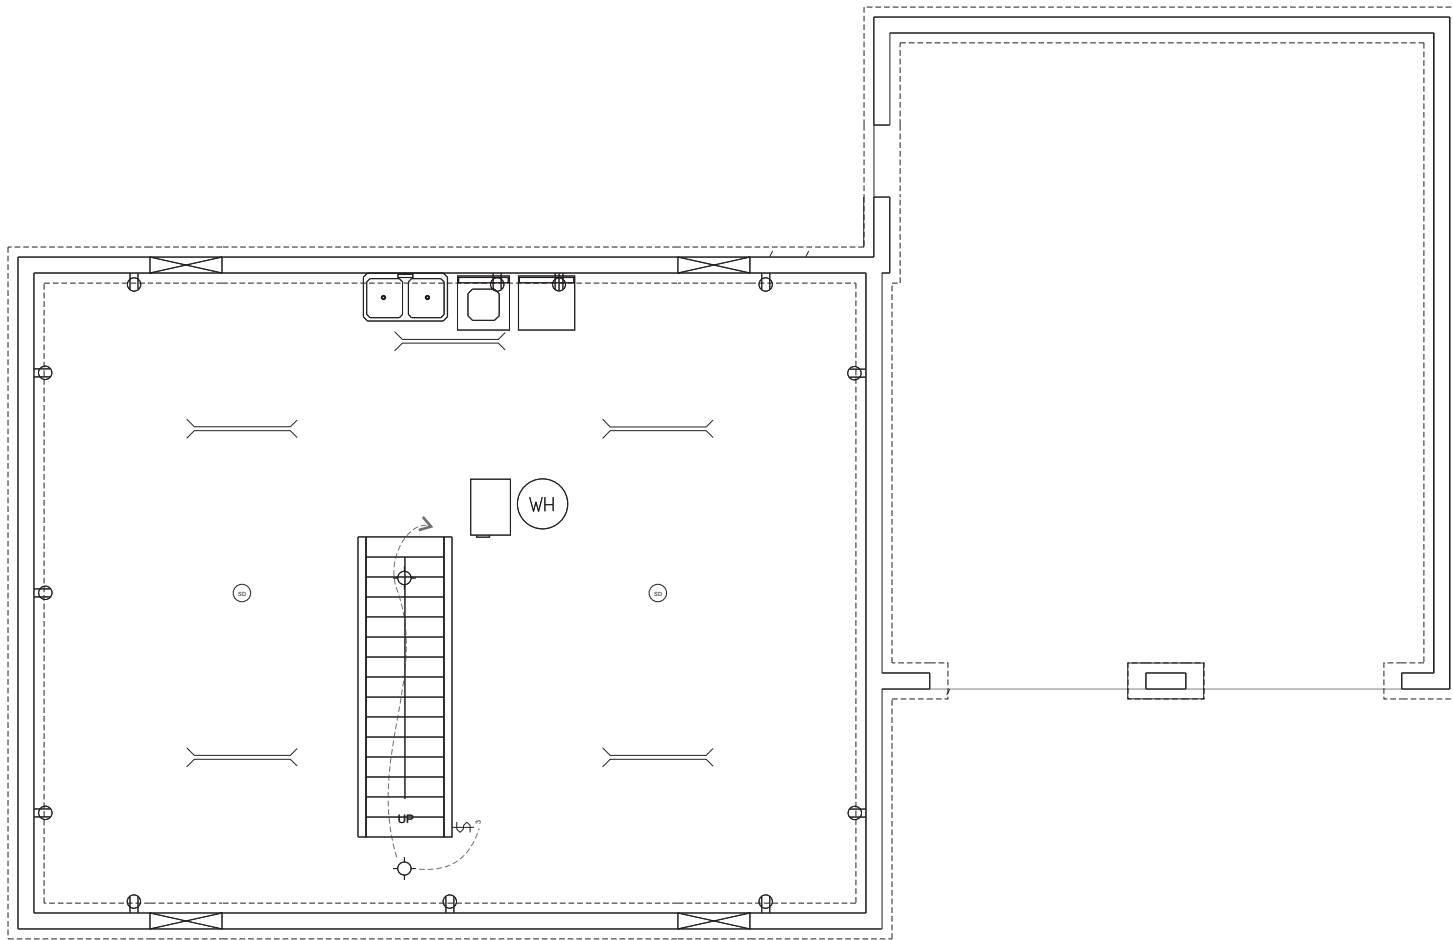

Homsher Building Systems	
TITLE: Industry Road	
SCALE: 1/8" = 1'	VIEW: Basement Electrical
CONTACT: Dave or Kim Homsher - 330-296-7757 5166 Campbellsport Rd. Ravenna, OH 44266	
http://www.homsher.com	Copyright © 2004

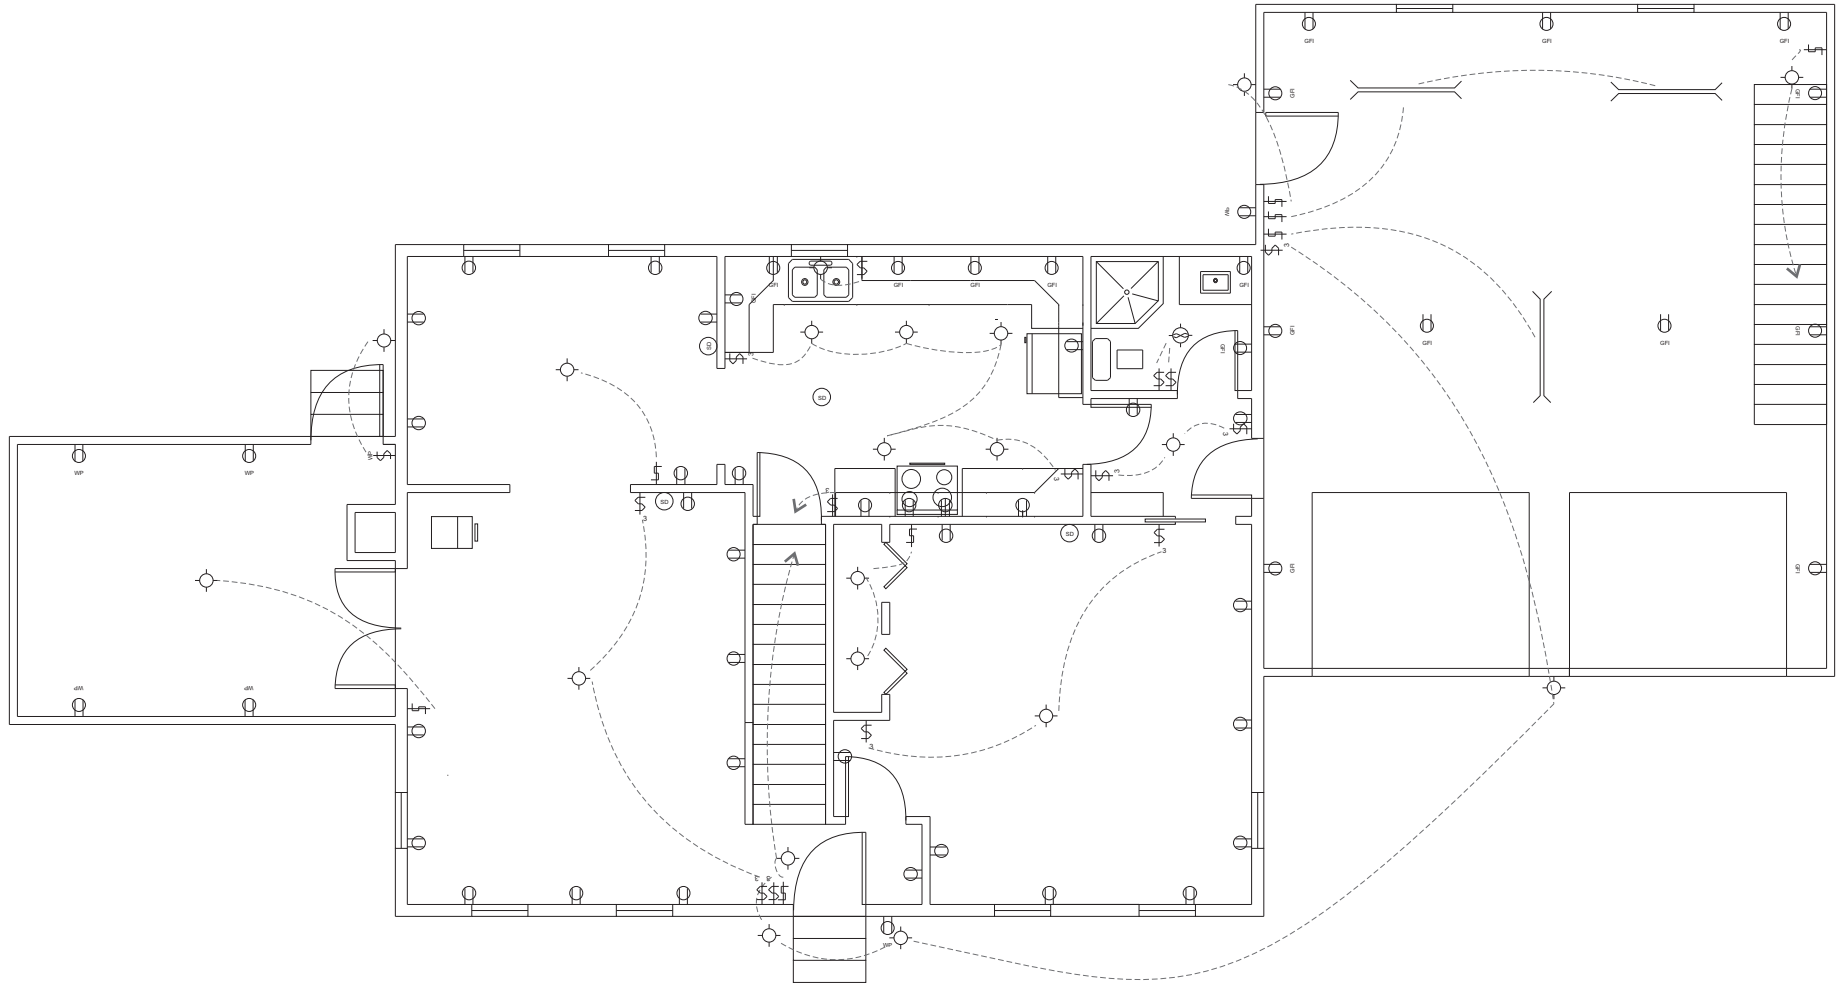

Homsher Building Systems	
TITLE: Industry Road	
SCALE: 1/8" = 1'	VIEW: 1st Floor Electrical
CONTACT: Dave or Kim Homsher - 330-296-7757 5166 Campbellsport Rd. Ravenna, OH 44266	
http://www.homsher.com	Copyright © 2004

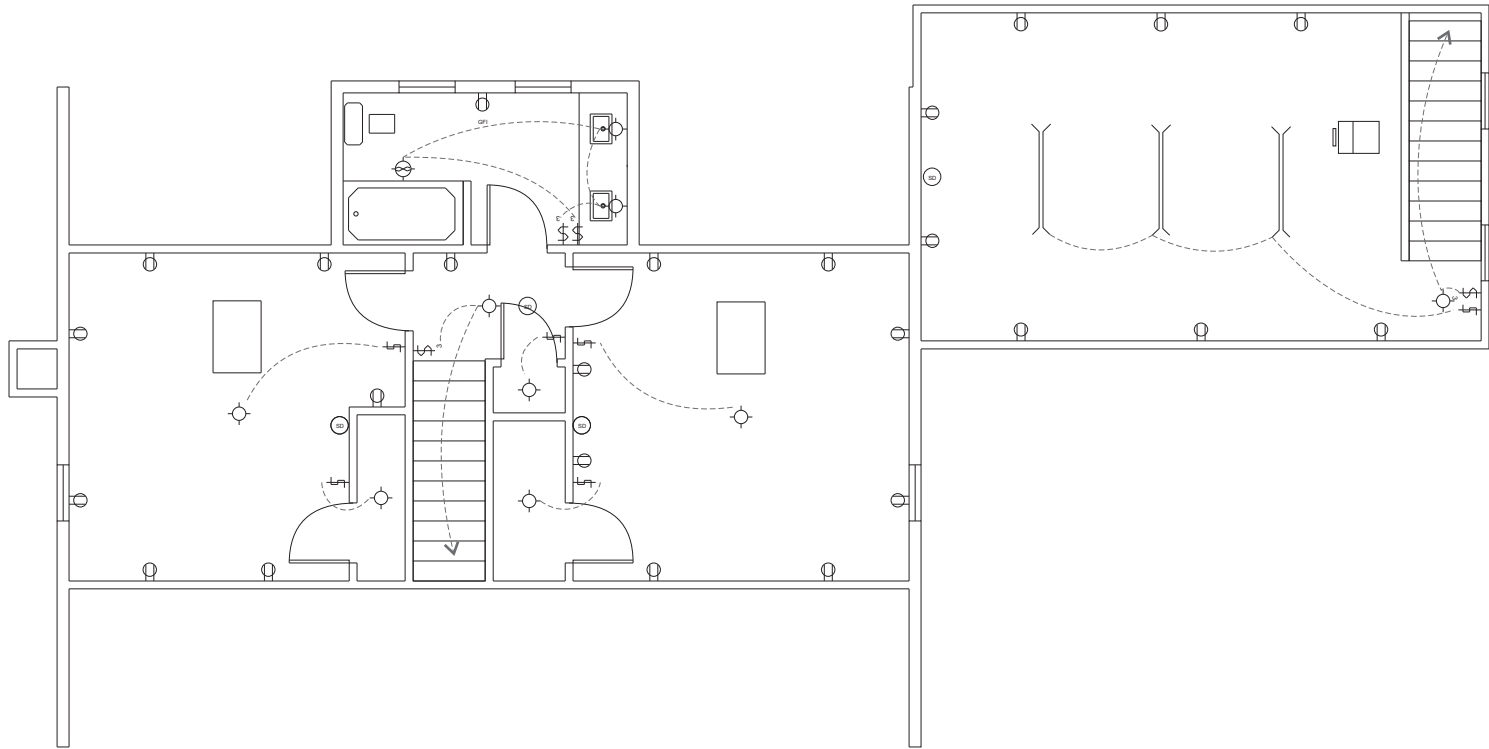

Homsher Building Systems	
TITLE: Industry Road	
SCALE: 1/8" = 1'	VIEW: 2nd Floor Electrical
CONTACT: Dave or Kim Homsher - 330-296-7757 5166 Campbellsport Rd. Ravenna, OH 44266	
http://www.homsher.com	Copyright © 2004