




JHE Homsher Homes - Sunrise Cottage
SCALE 1/4" = 1' **REV.** Foundation Floor Plan
CONTACT Dave or Kim Homsher - 330-296-7757
 5166 Campbelsport Rd. Ravenna, OH 44266
 Copyright © 2004

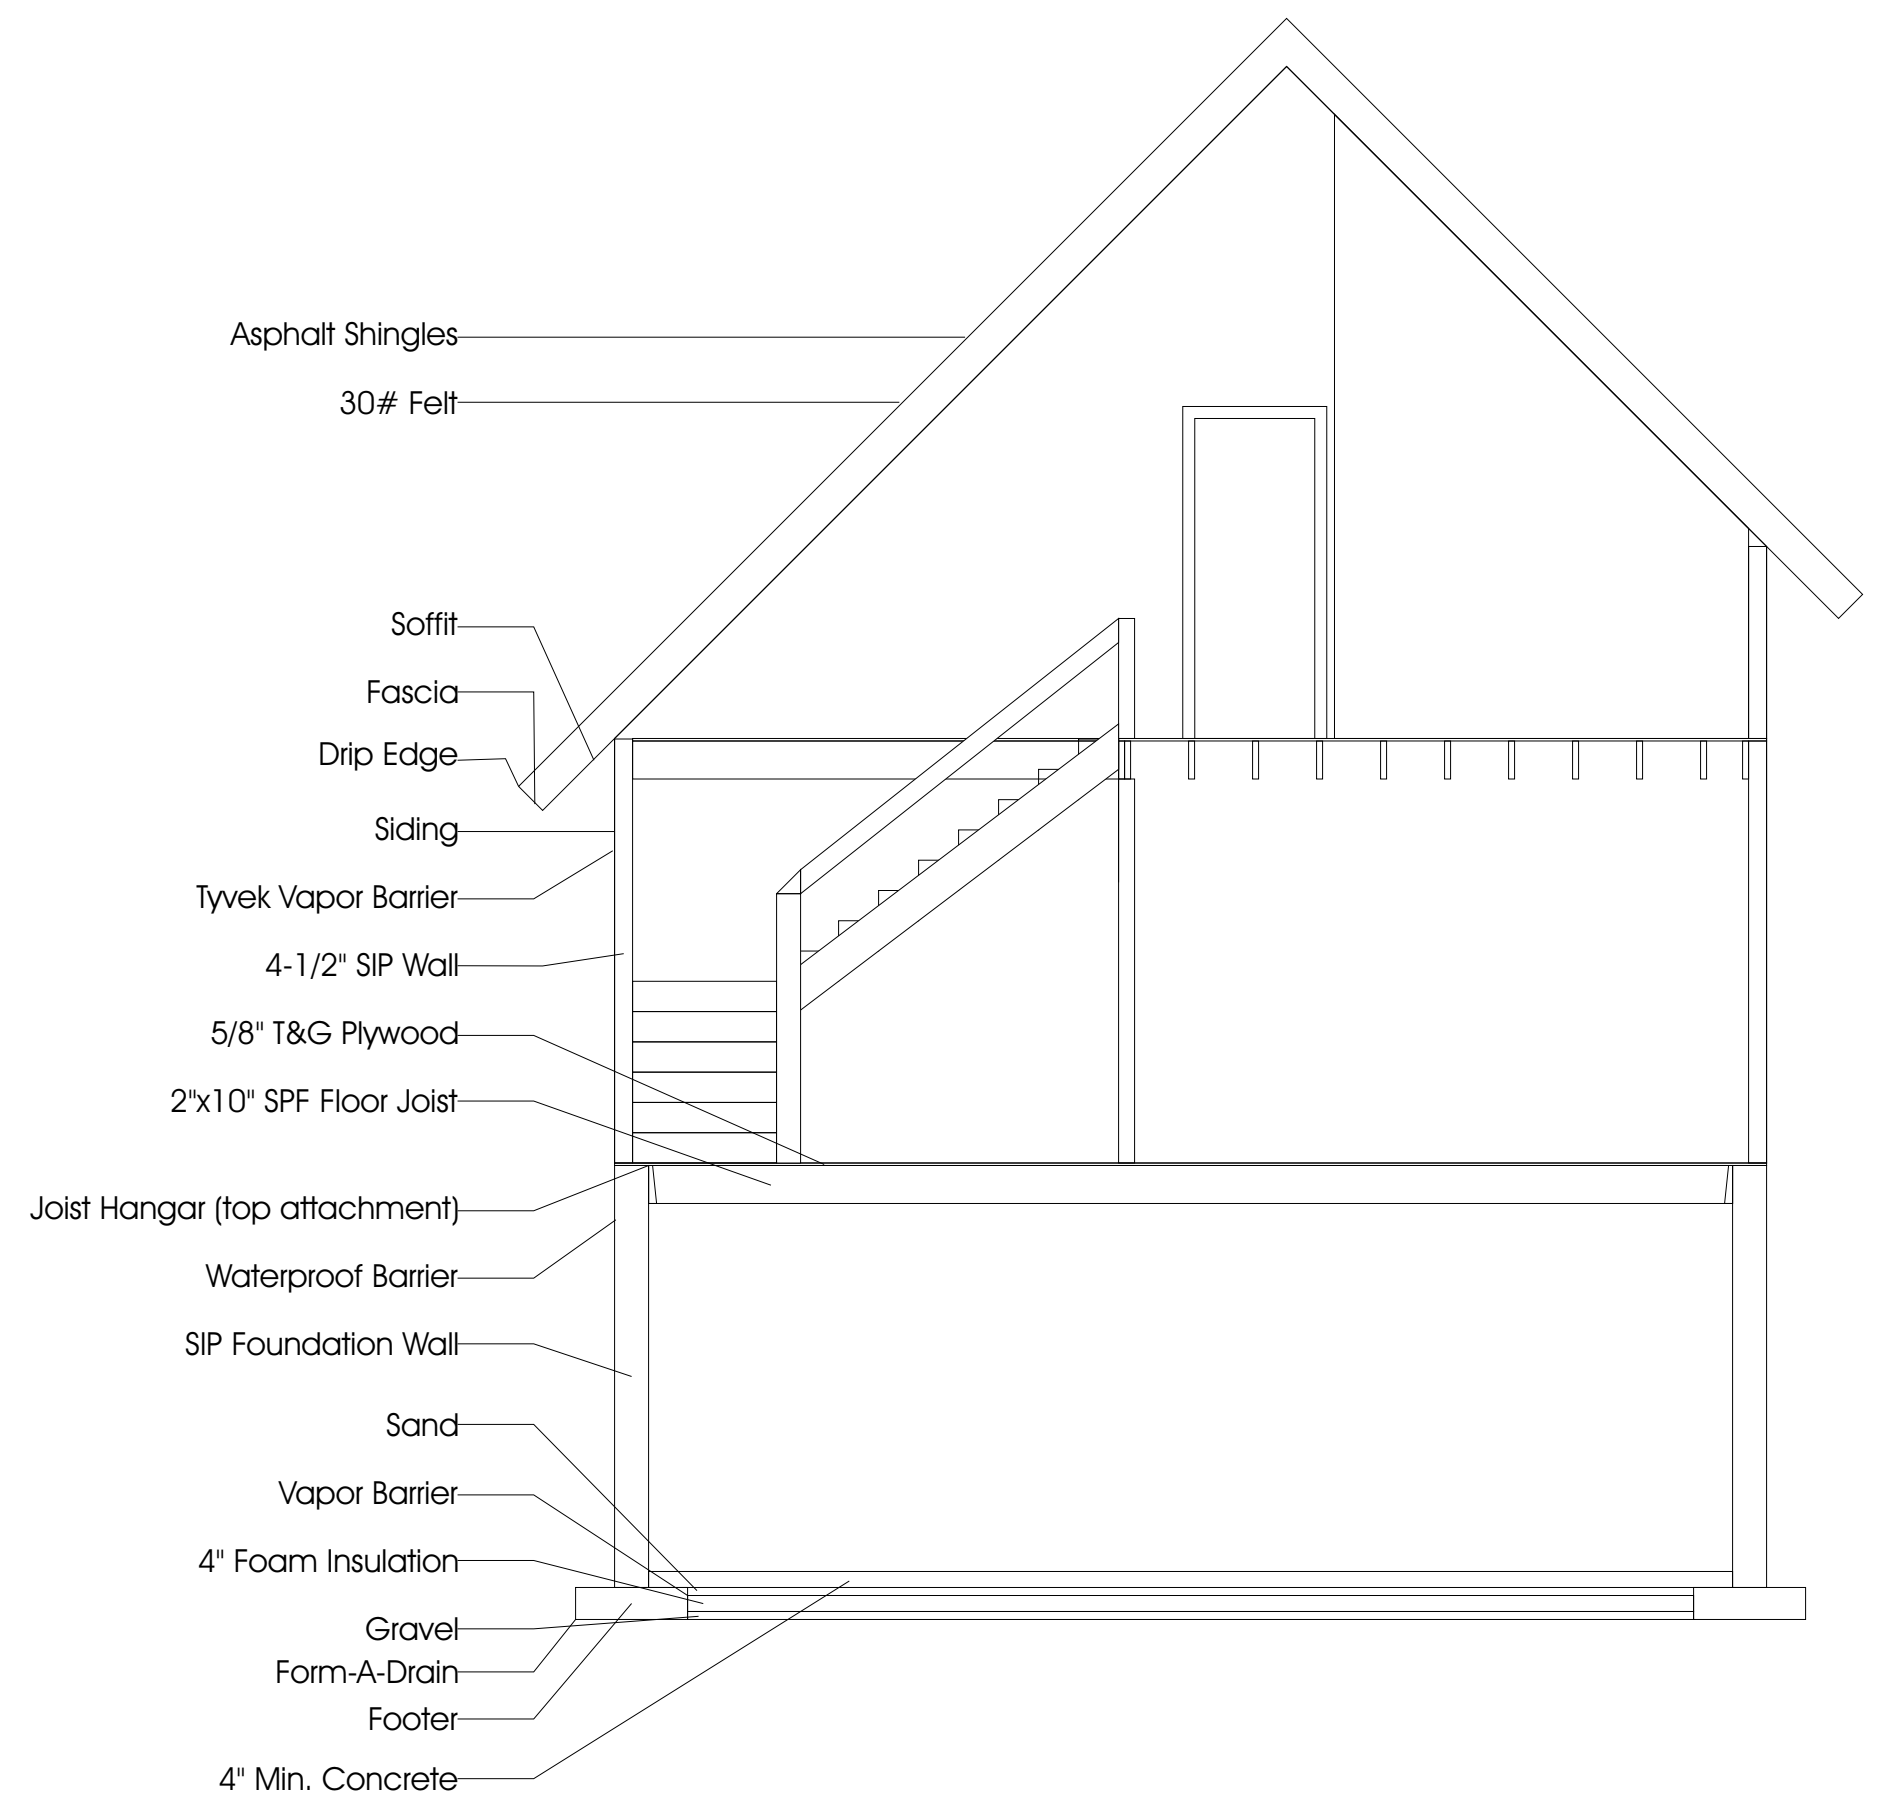


JHE Homsher Homes - Sunrise Cottage
SCALE 1/4" = 1' **REV.** Section
CONTACT Dave or Kim Homsher - 330-296-7757
 5166 Campbelsport Rd. Ravenna, OH 44266
 Copyright © 2004

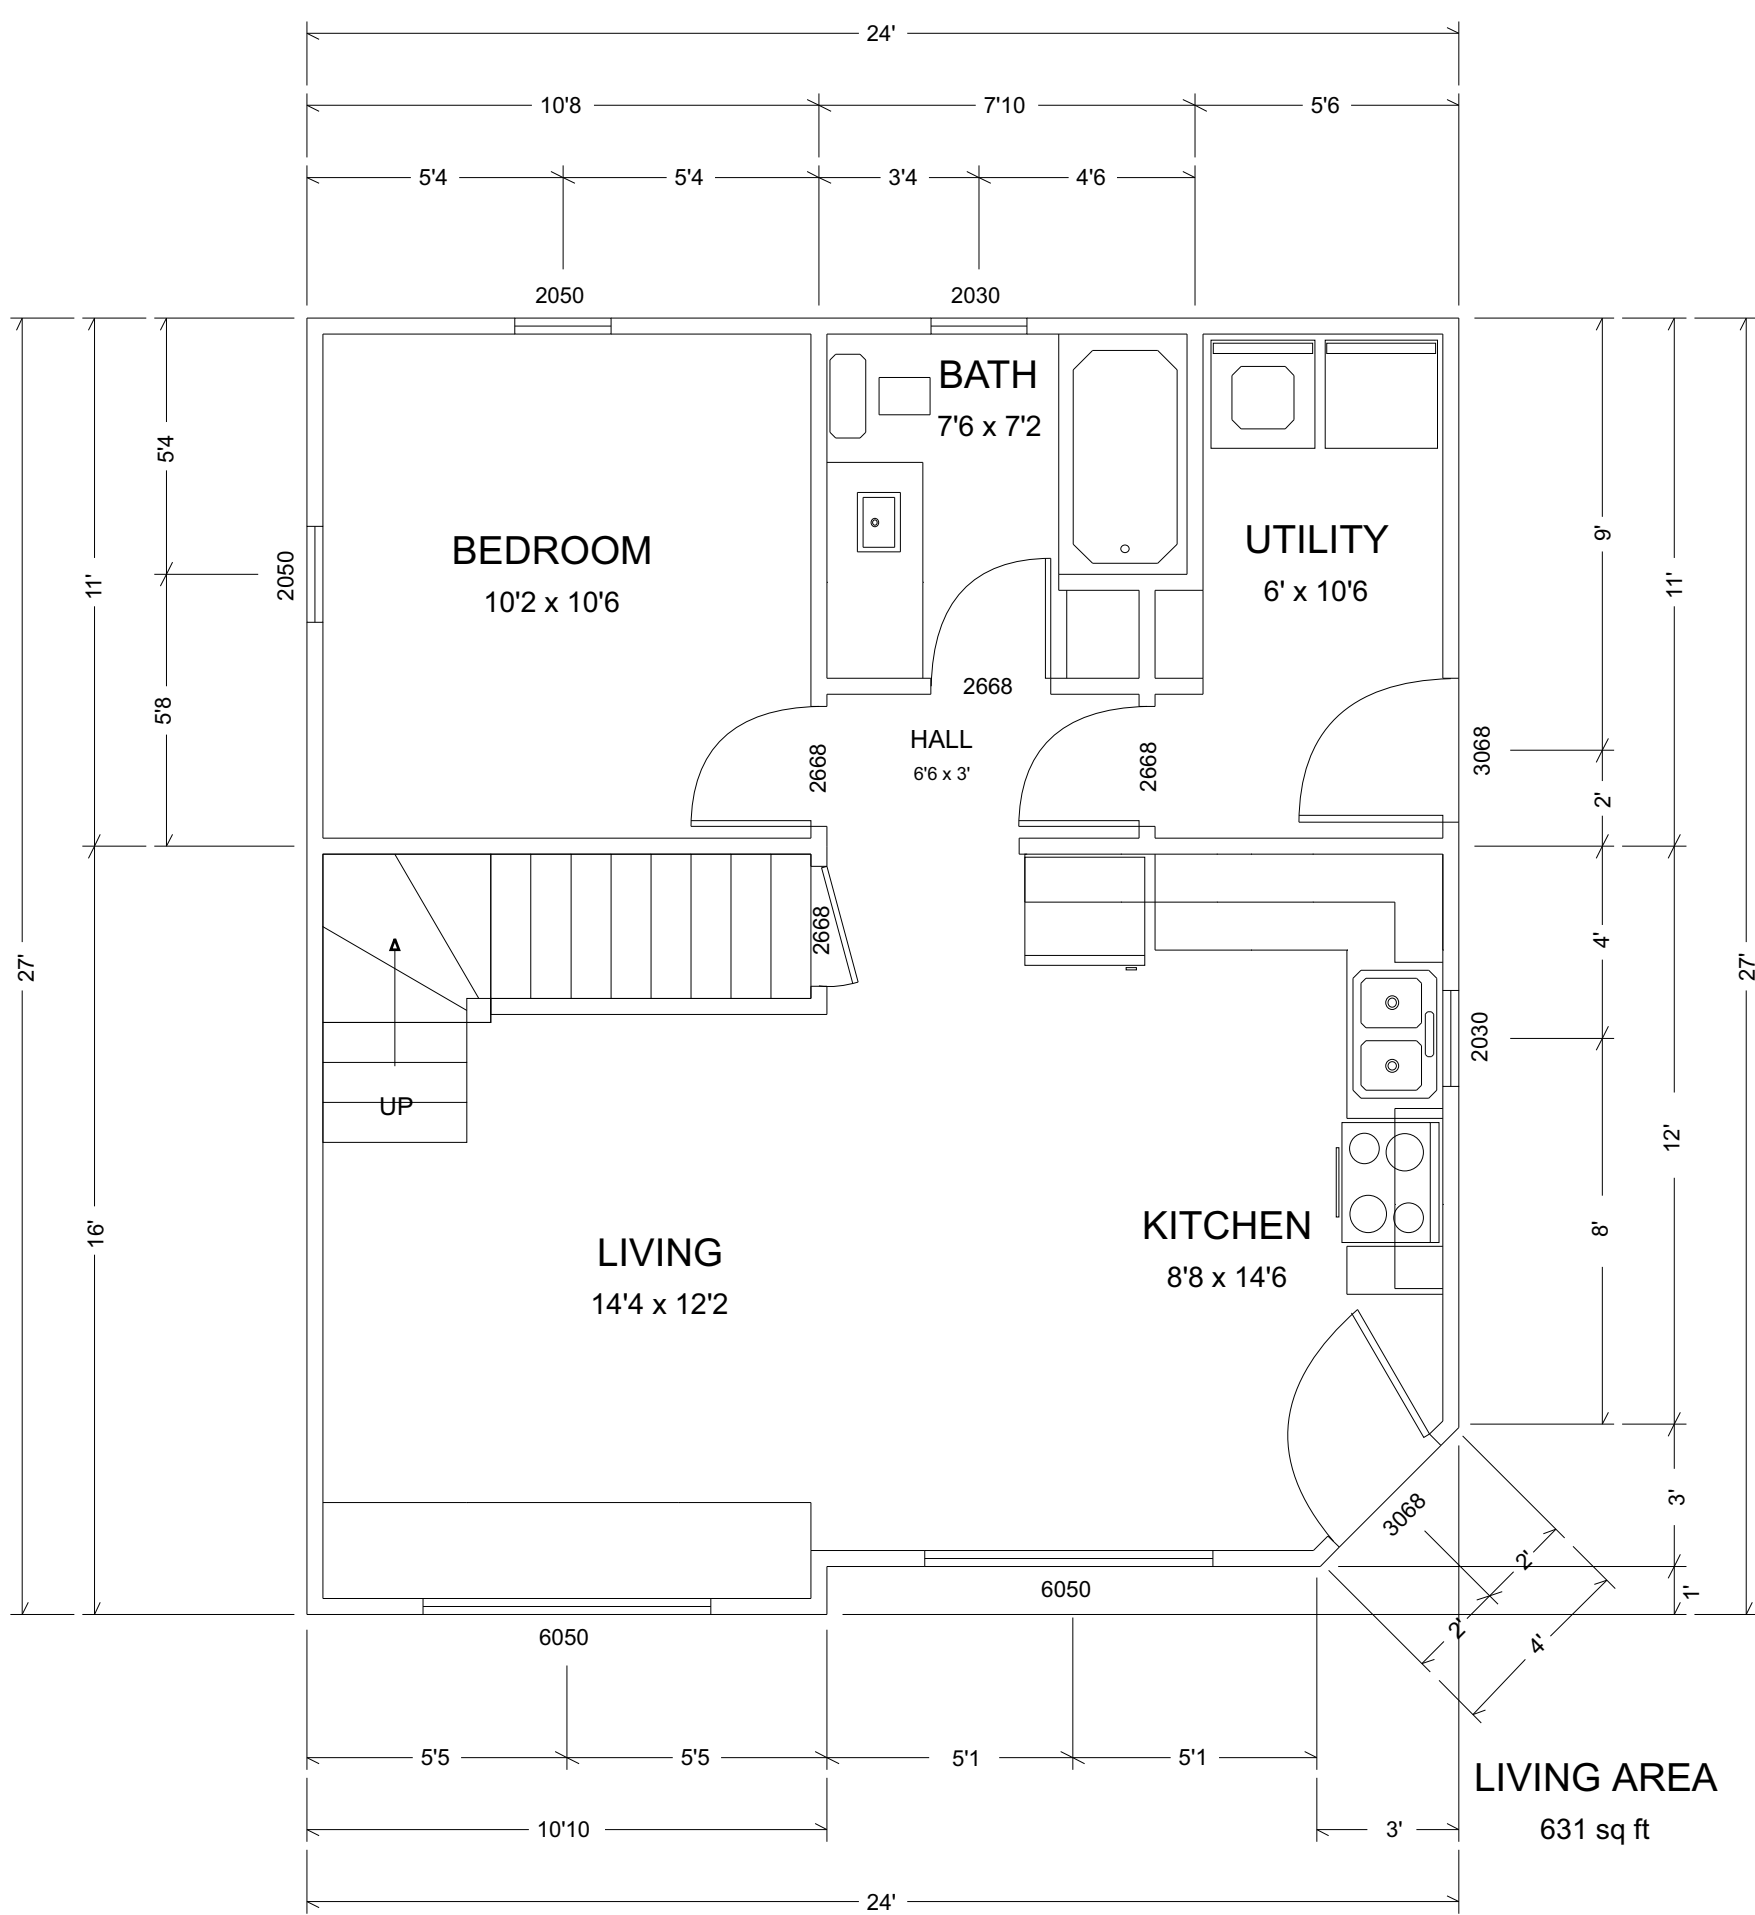


JHE Homsher Homes - Sunrise Cottage
SCALE 1/4" = 1' **REV.** 1st Floor Plan
CONTACT Dave or Kim Homsher - 330-296-7757
 5166 Campbelsport Rd. Ravenna, OH 44266
 Copyright © 2004

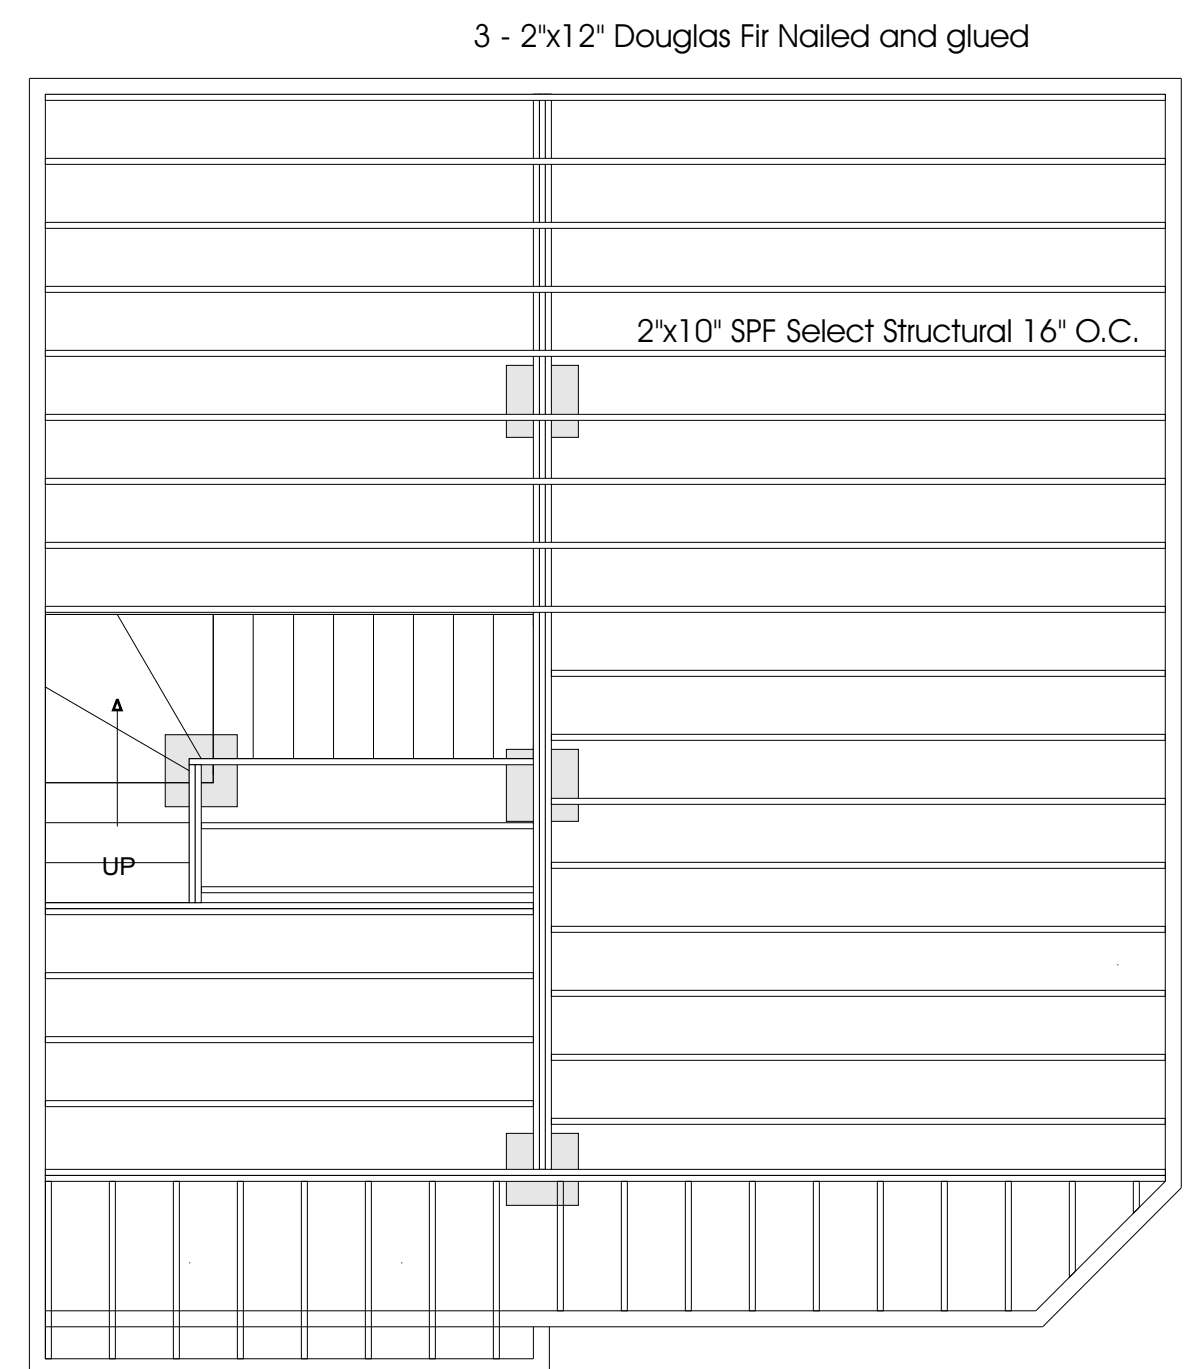

JHE Homsher Homes - Sunrise Cottage
SCALE 1/4" = 1' **REV.** 1st Floor Subfloor
CONTACT Dave or Kim Homsher - 330-296-7757
 5166 Campbelsport Rd. Ravenna, OH 44266
 Copyright © 2004

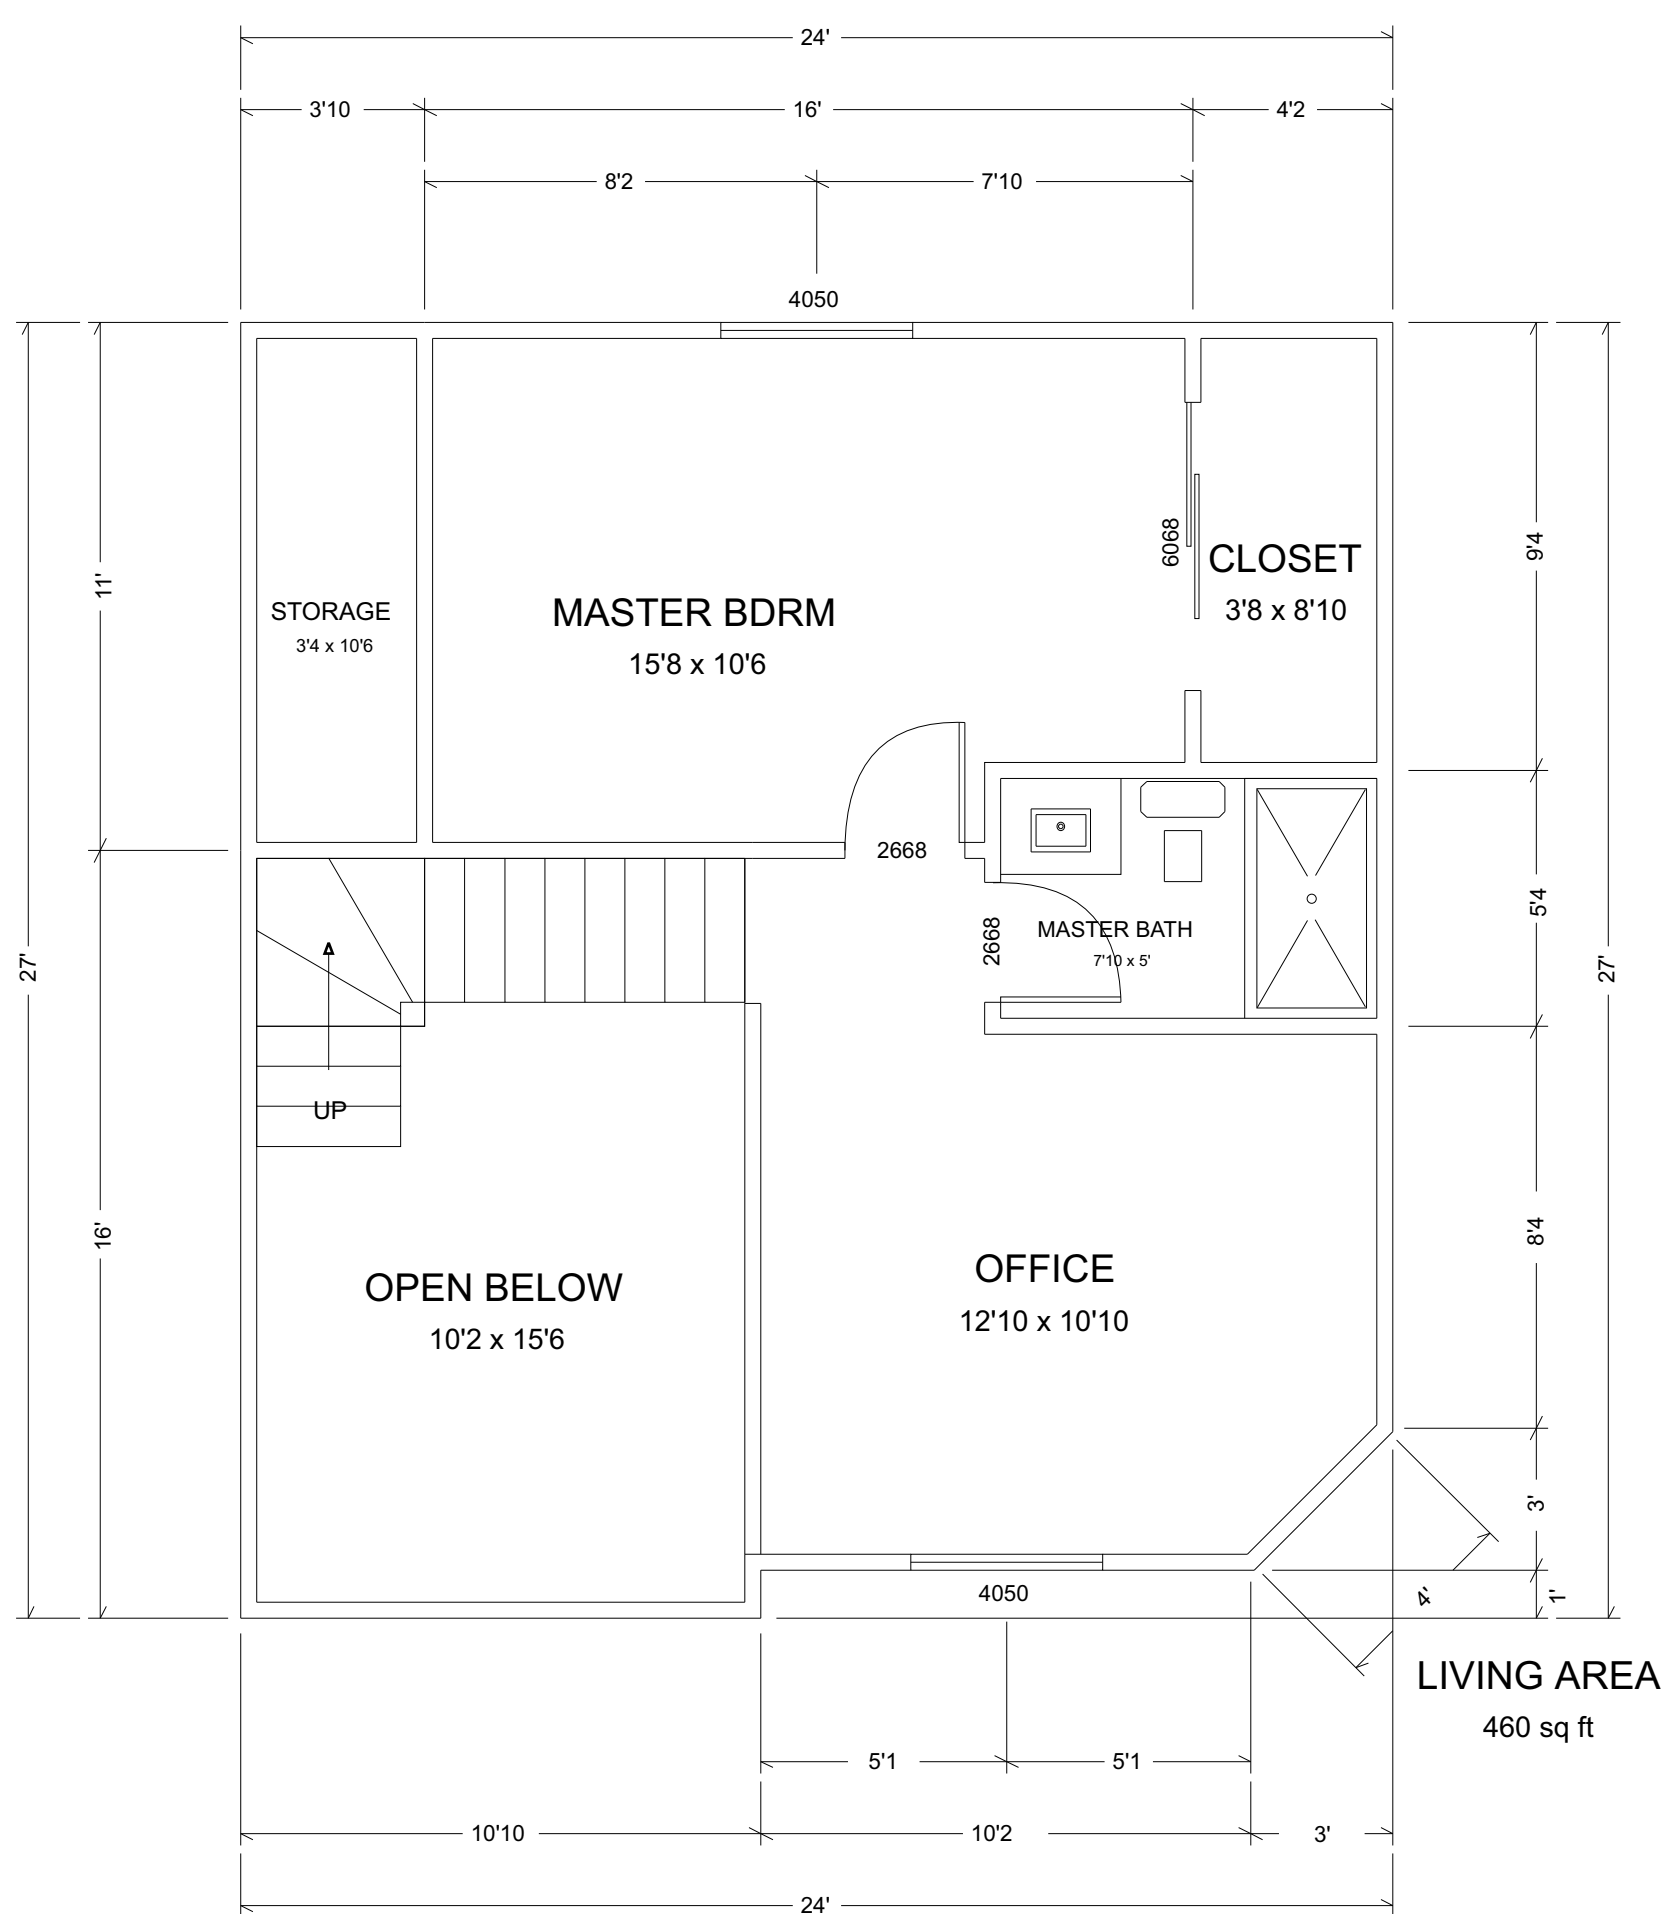


JHE Homsher Homes - Sunrise Cottage
SCALE 1/4" = 1' **REV.** 2nd Floor Plan
CONTACT Dave or Kim Homsher - 330-296-7757
 5166 Campbelsport Rd. Ravenna, OH 44266
 Copyright © 2004

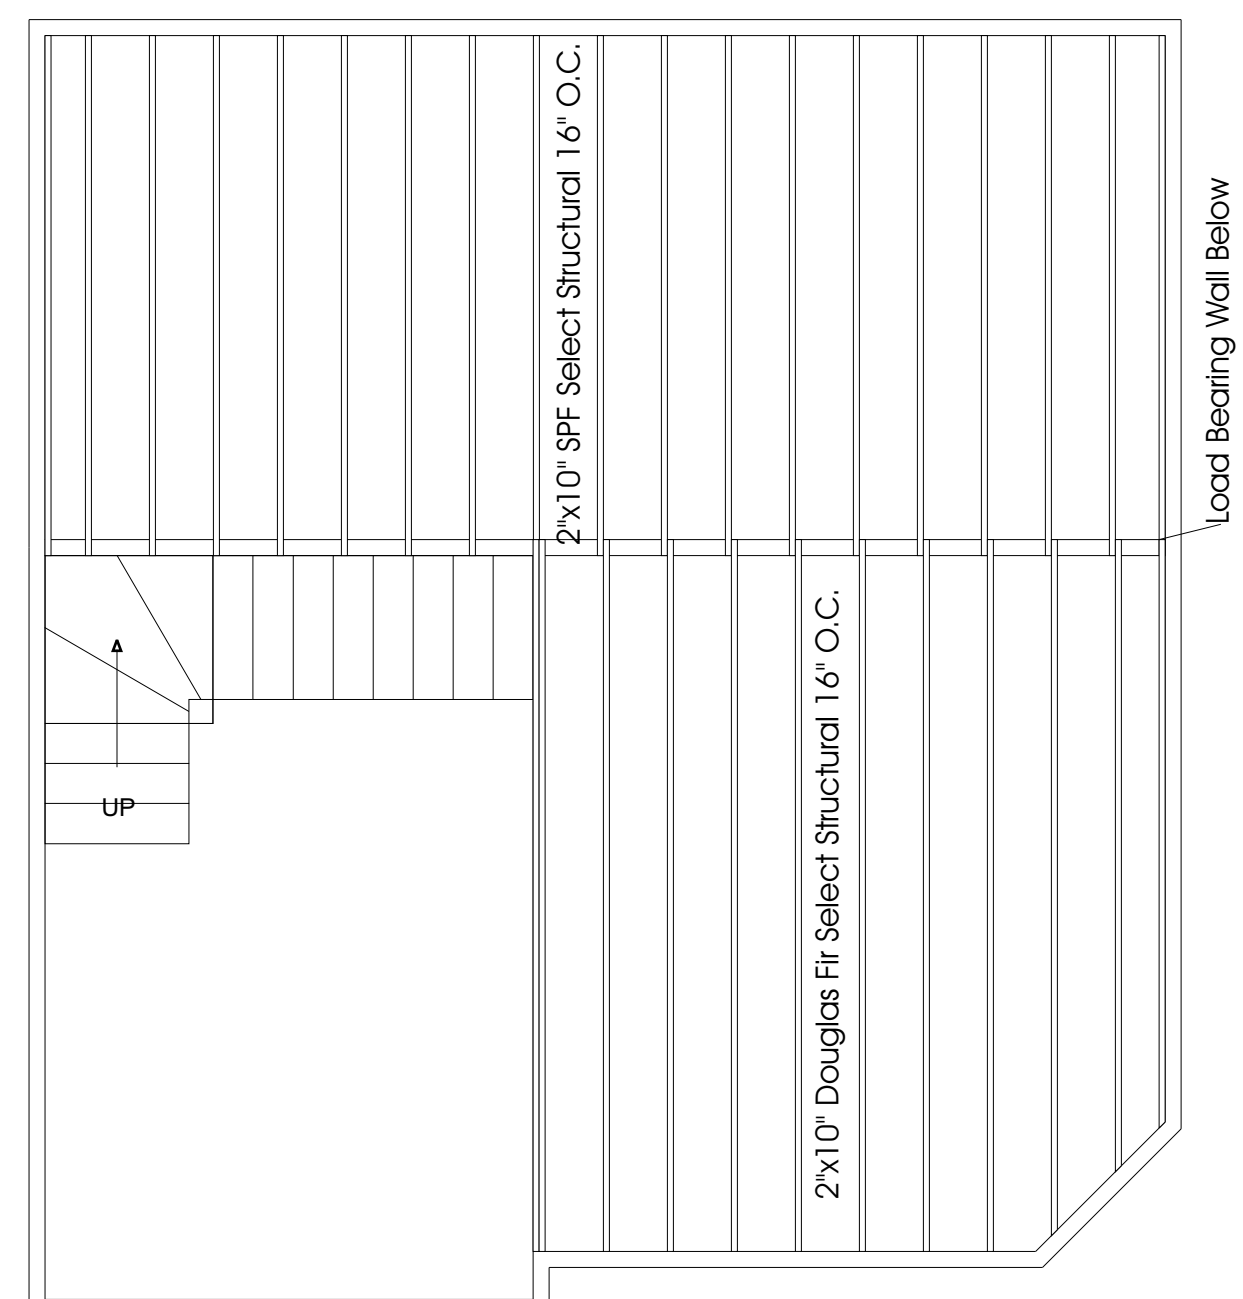

JHE Homsher Homes - Sunrise Cottage
SCALE 1/4" = 1' **REV.** 2nd Floor Subfloor
CONTACT Dave or Kim Homsher - 330-296-7757
 5166 Campbelsport Rd. Ravenna, OH 44266
 Copyright © 2004




TITLE		Homsher Homes - Sunrise Cottage	
SCALE	1/4" = 1'	VIEW	South Elevation
CONTACT: Dave or Kim Homsher - 330-296-7757 5166 Campbelsport Rd. Ravenna, OH 44266			
Copyright © 2004			

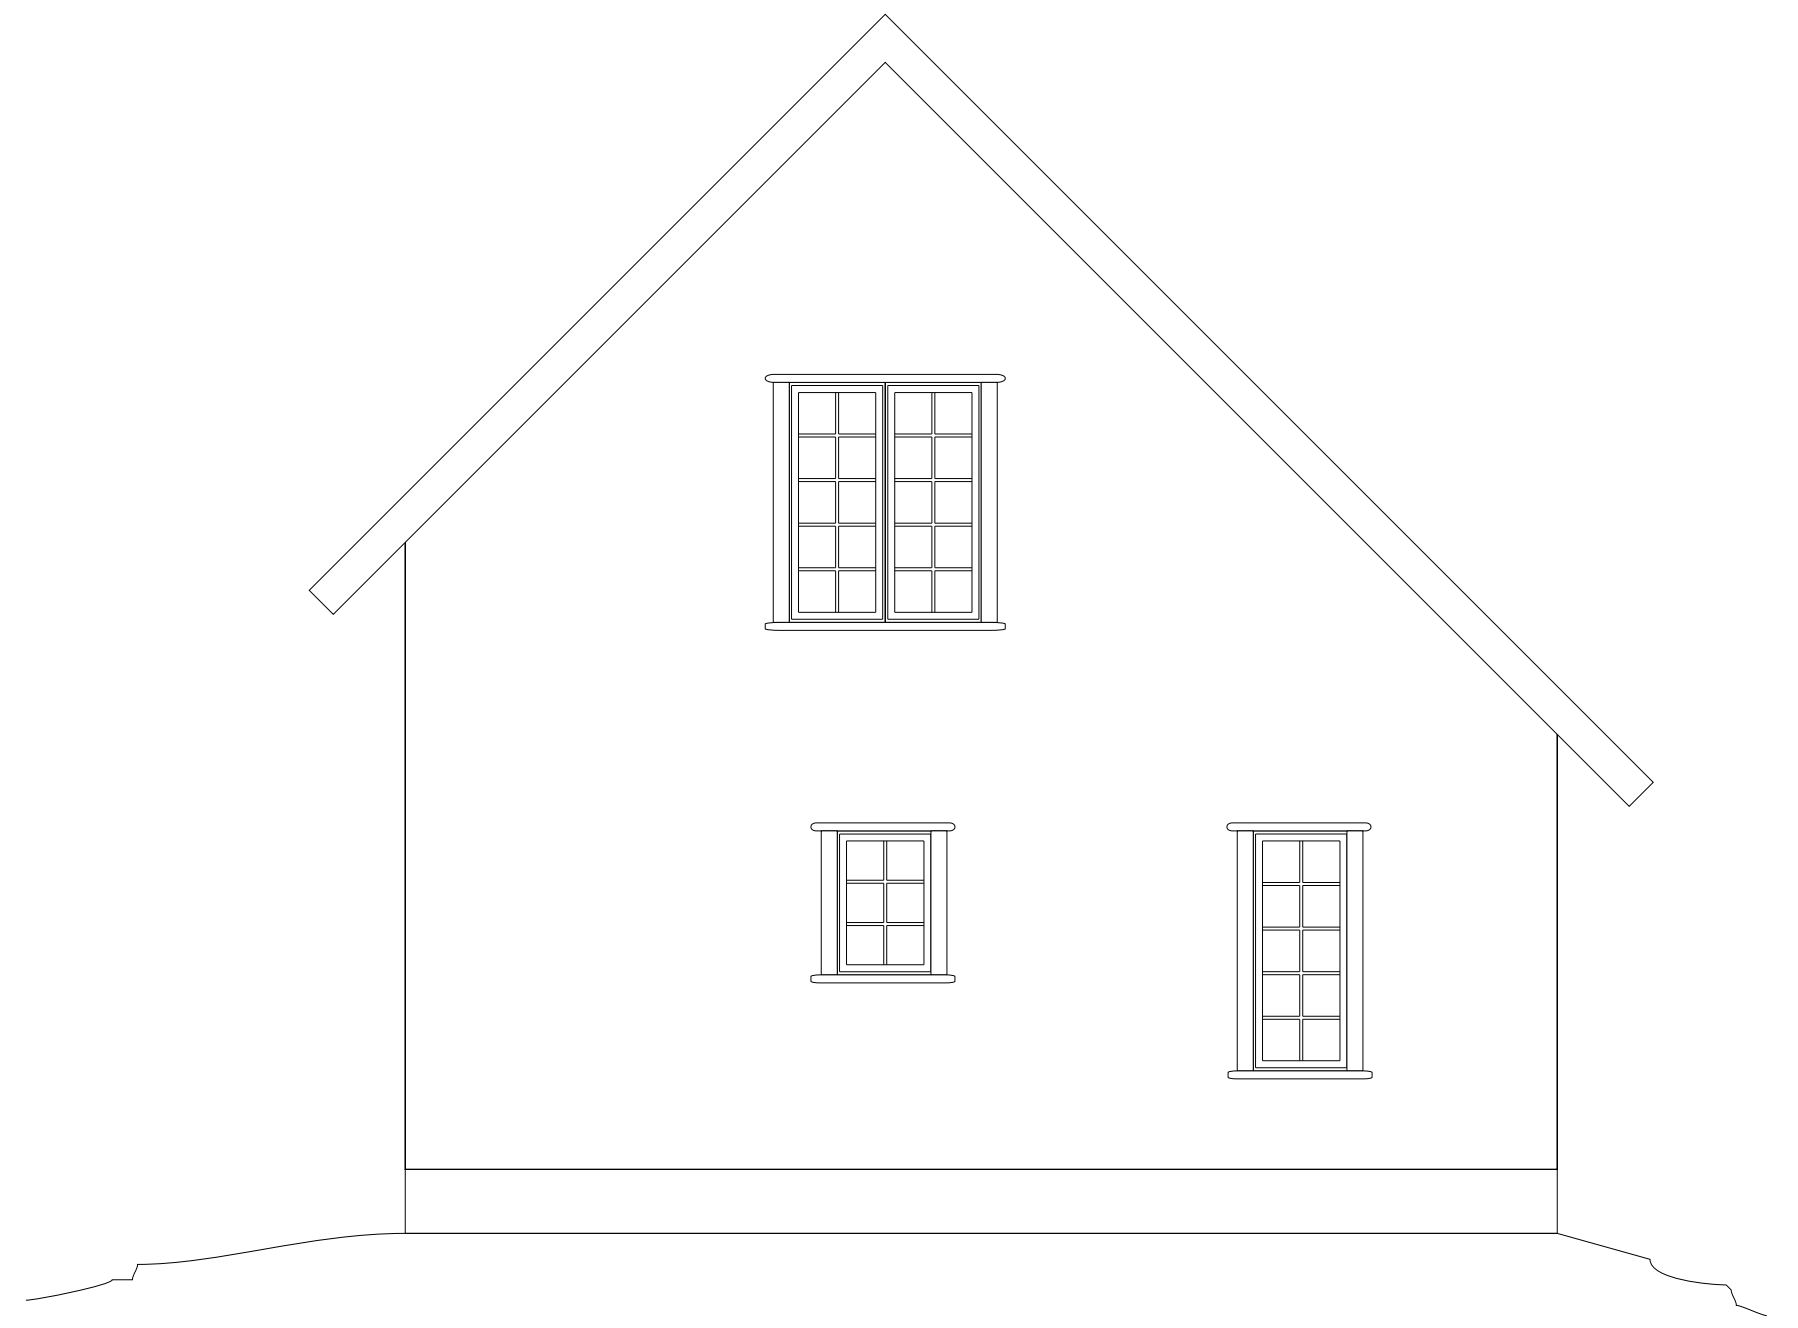

TITLE		Homsher Homes - Sunrise Cottage	
SCALE	1/4" = 1'	VIEW	North Elevation
CONTACT: Dave or Kim Homsher - 330-296-7757 5166 Campbelsport Rd. Ravenna, OH 44266			
Copyright © 2004			



TITLE		Homsher Homes - Sunrise Cottage	
SCALE	1/4" = 1'	VIEW	East Elevation
CONTACT: Dave or Kim Homsher - 330-296-7757 5166 Campbelsport Rd. Ravenna, OH 44266			
Copyright © 2004			

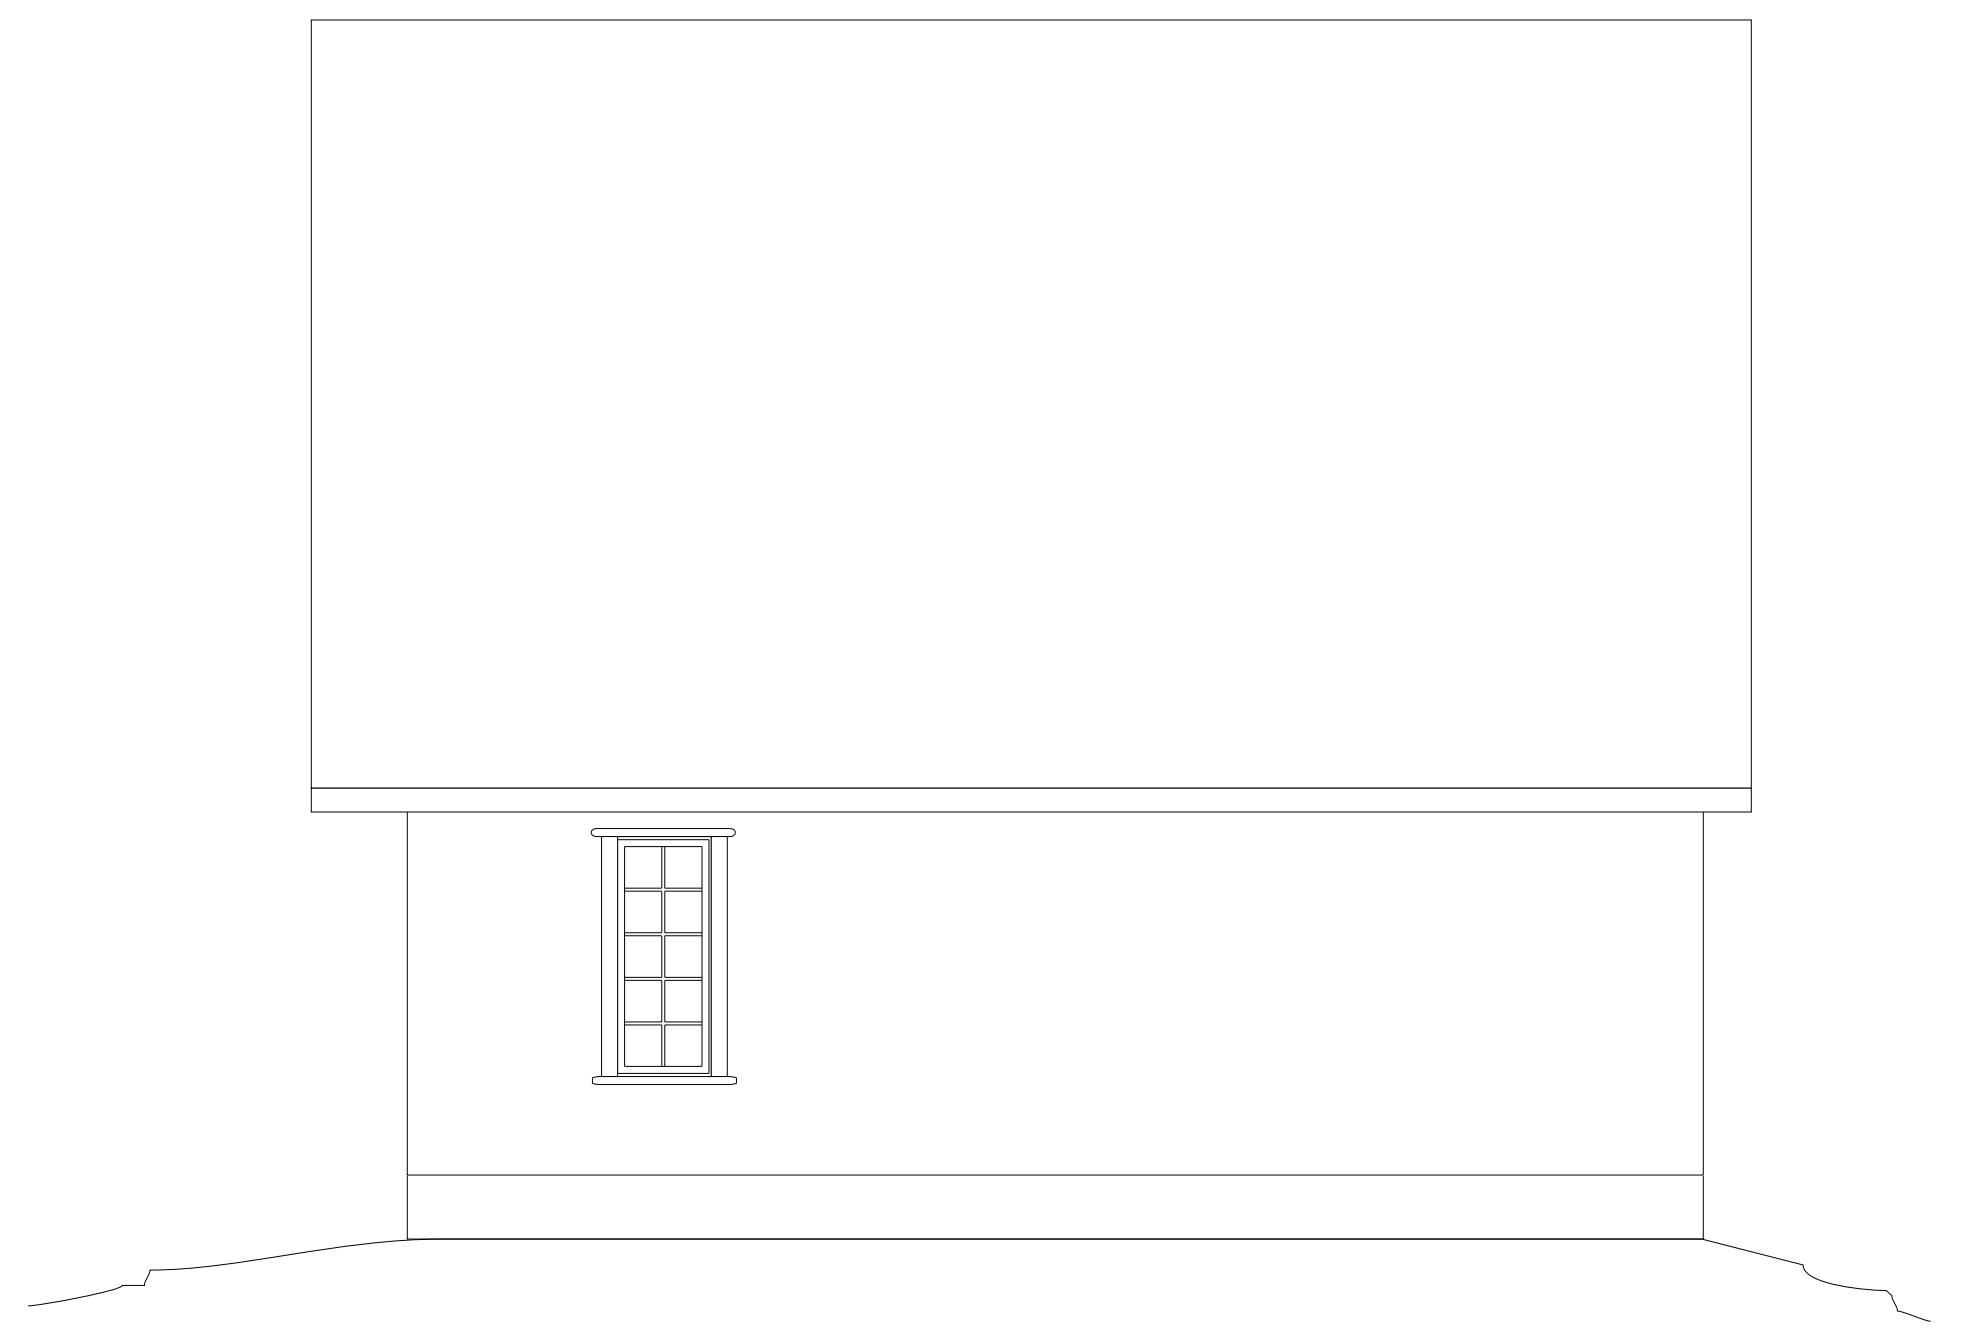

TITLE		Homsher Homes - Sunrise Cottage	
SCALE	1/4" = 1'	VIEW	West Elevation
CONTACT: Dave or Kim Homsher - 330-296-7757 5166 Campbelsport Rd. Ravenna, OH 44266			
Copyright © 2004			