




South Elevation

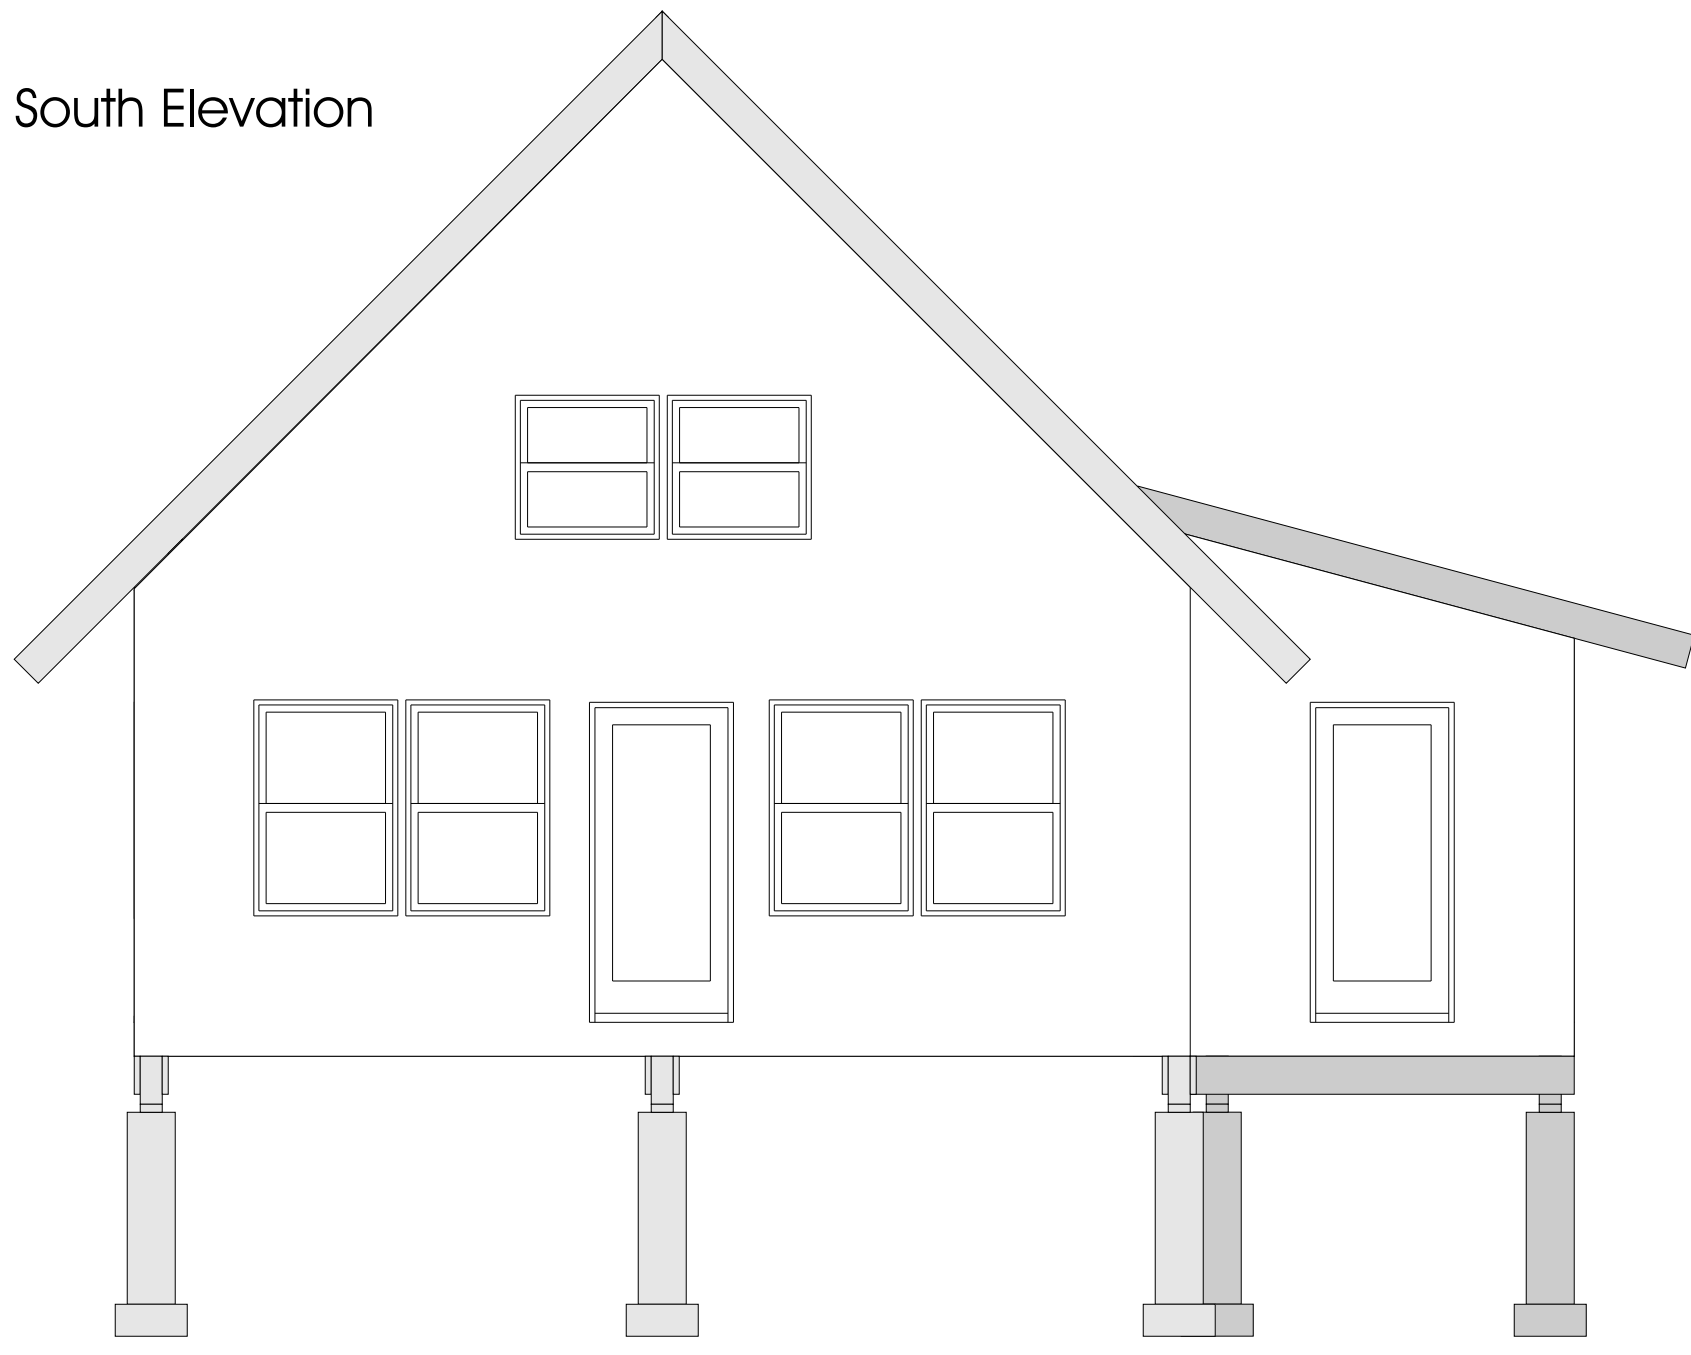


East Elevation

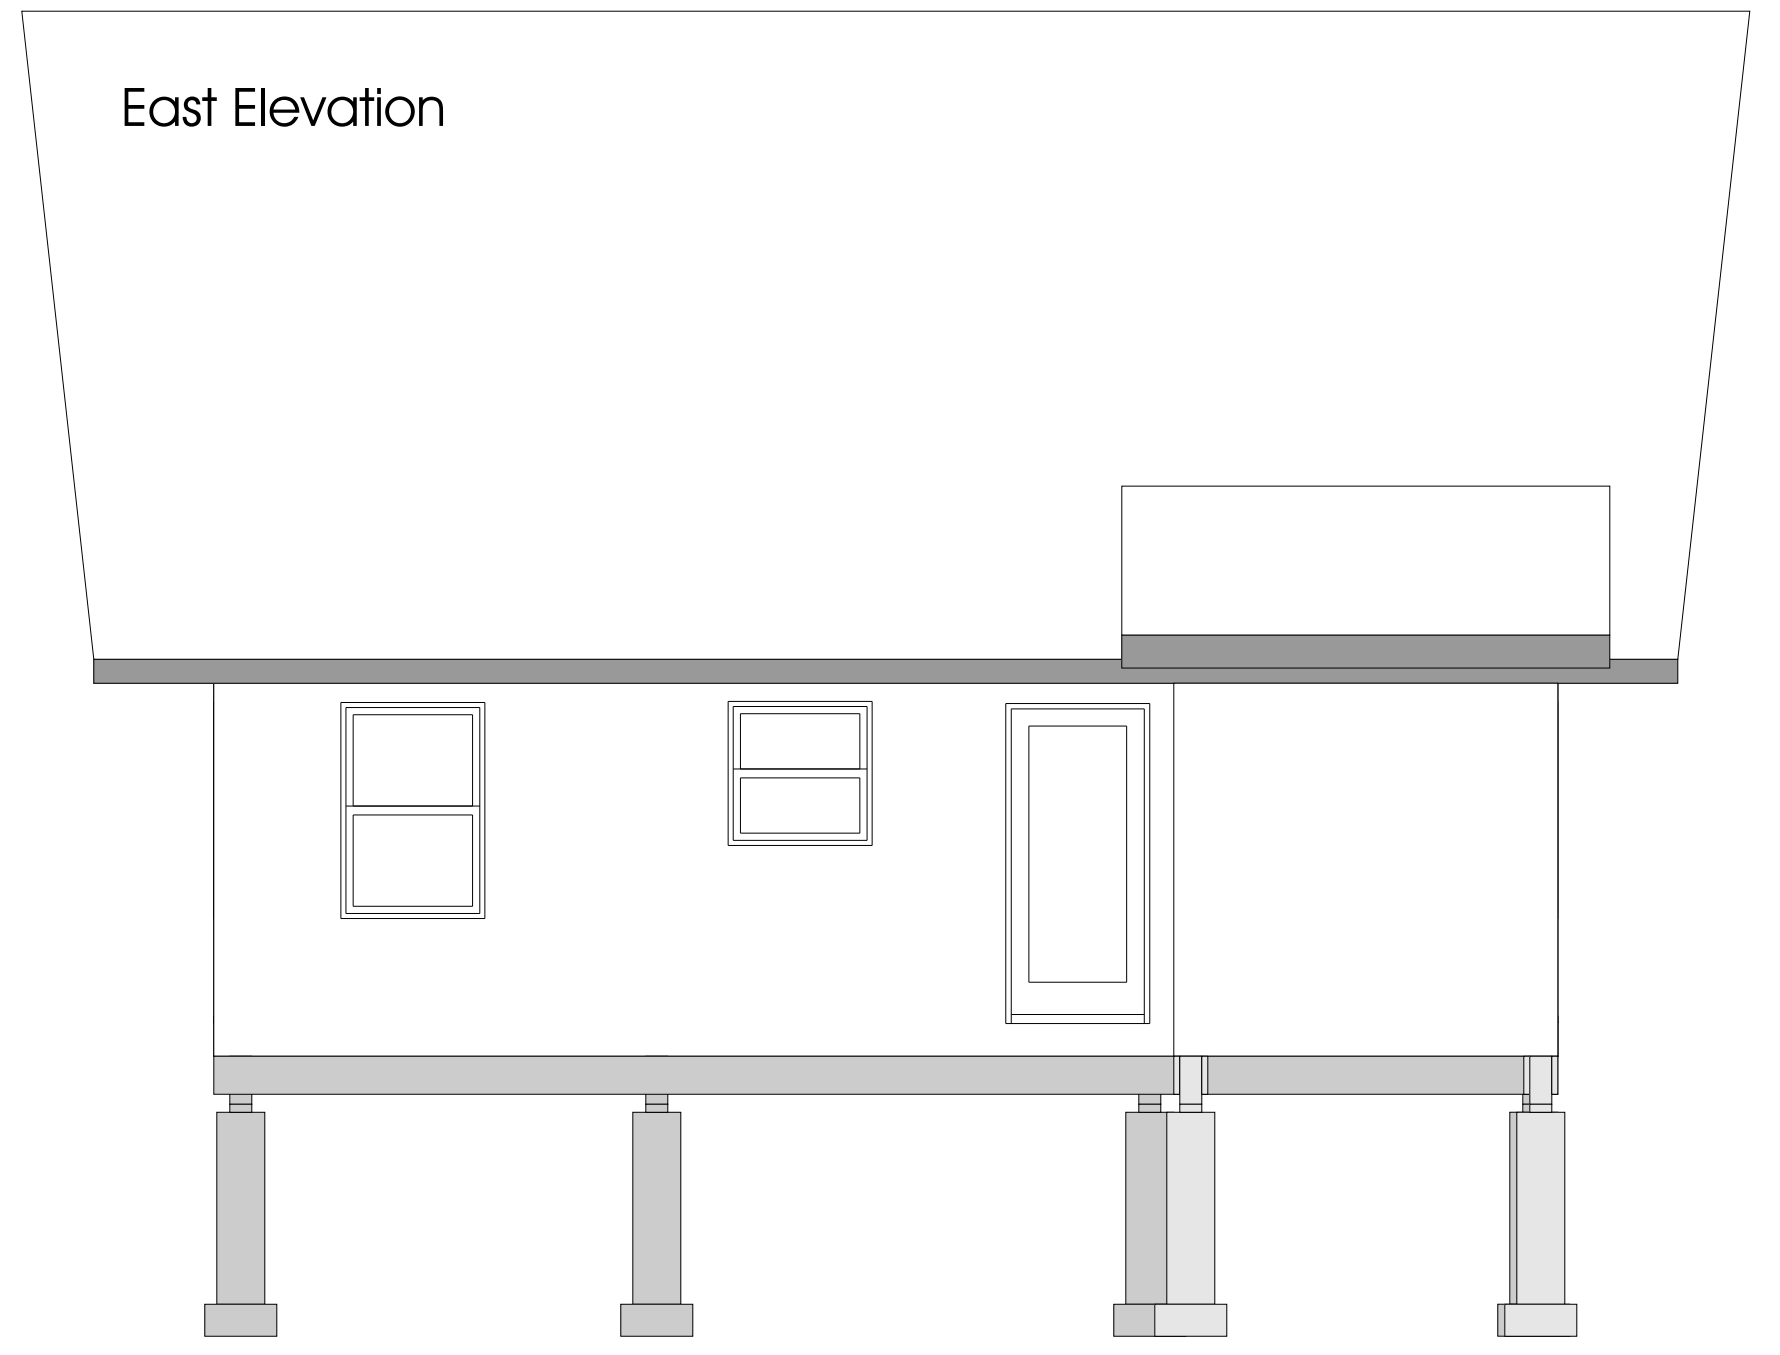


North Elevation

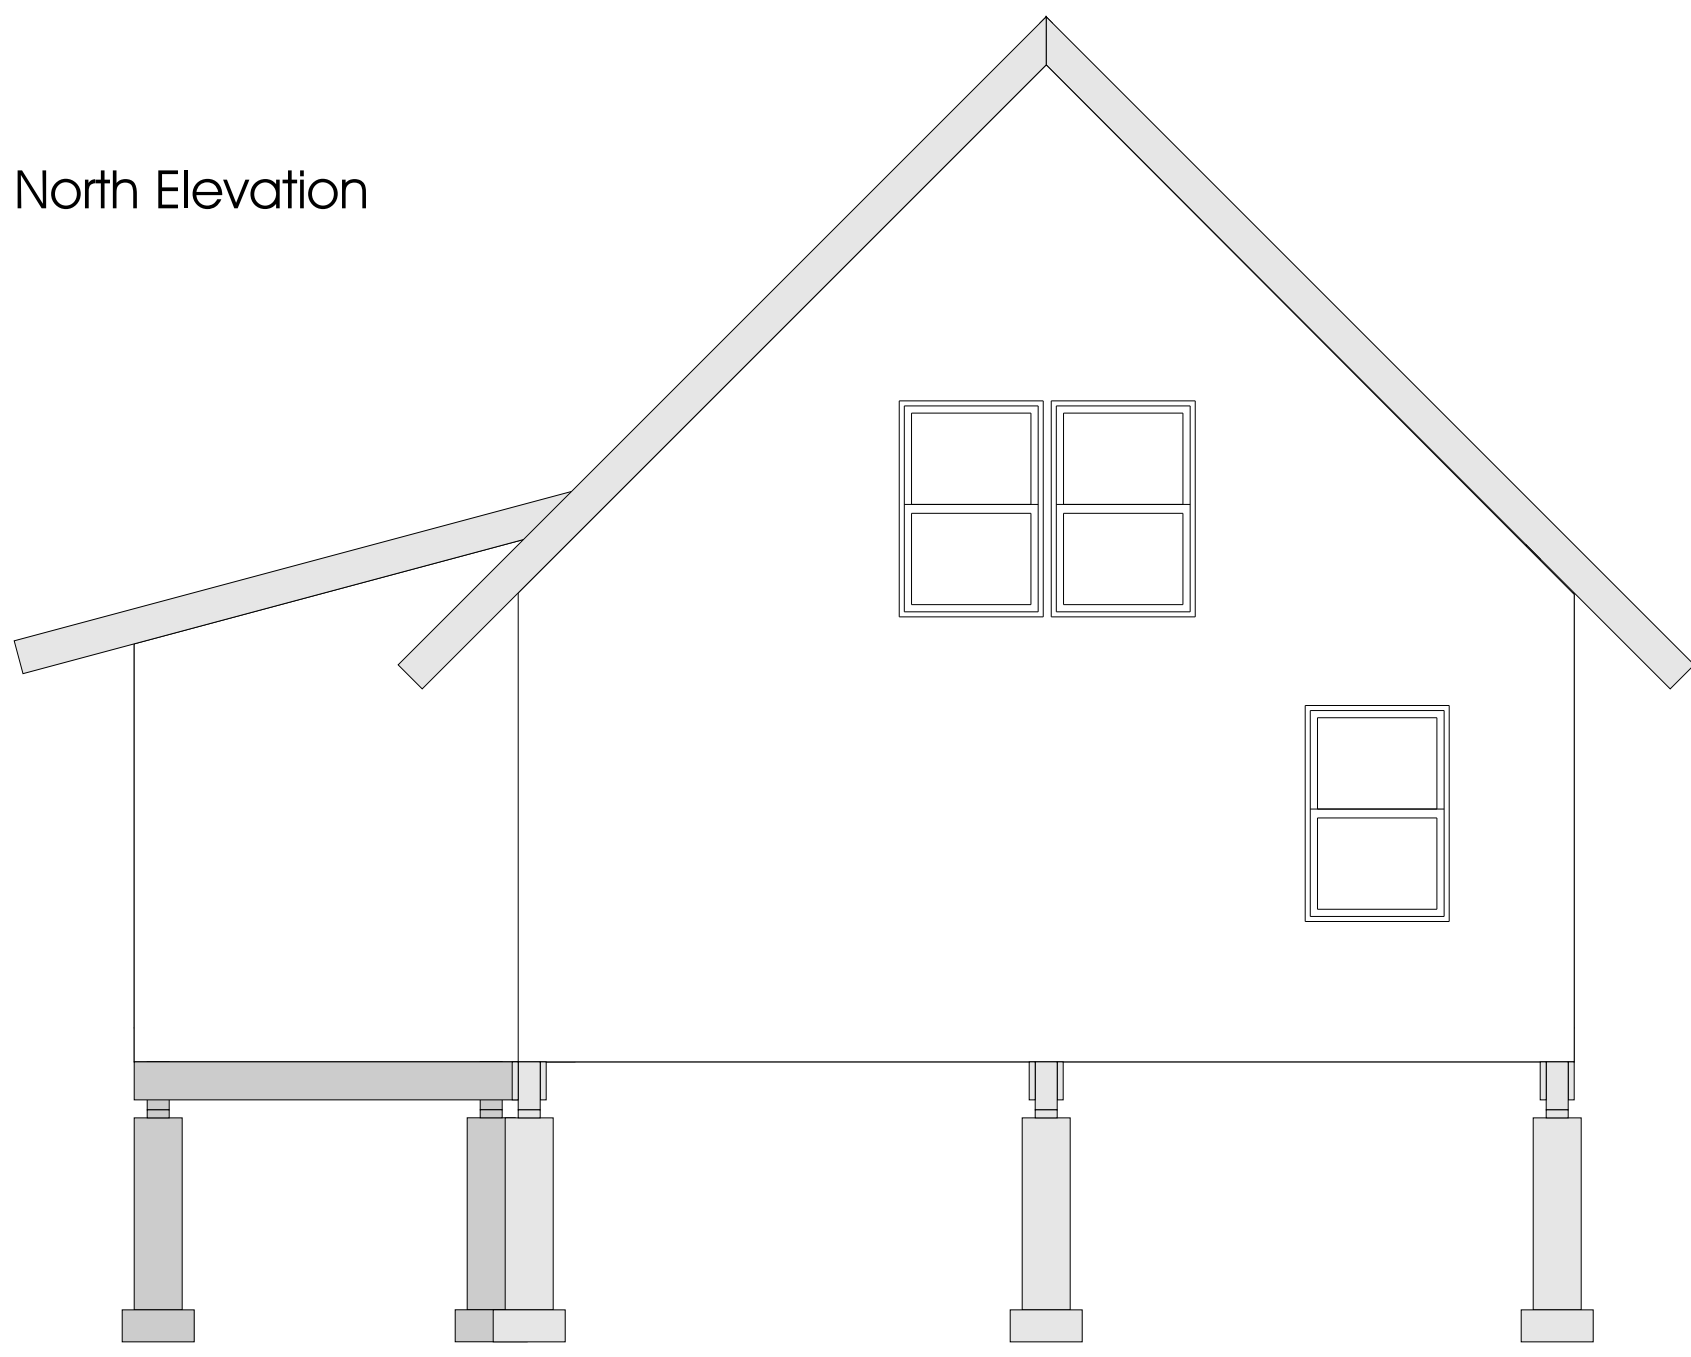


West Elevation

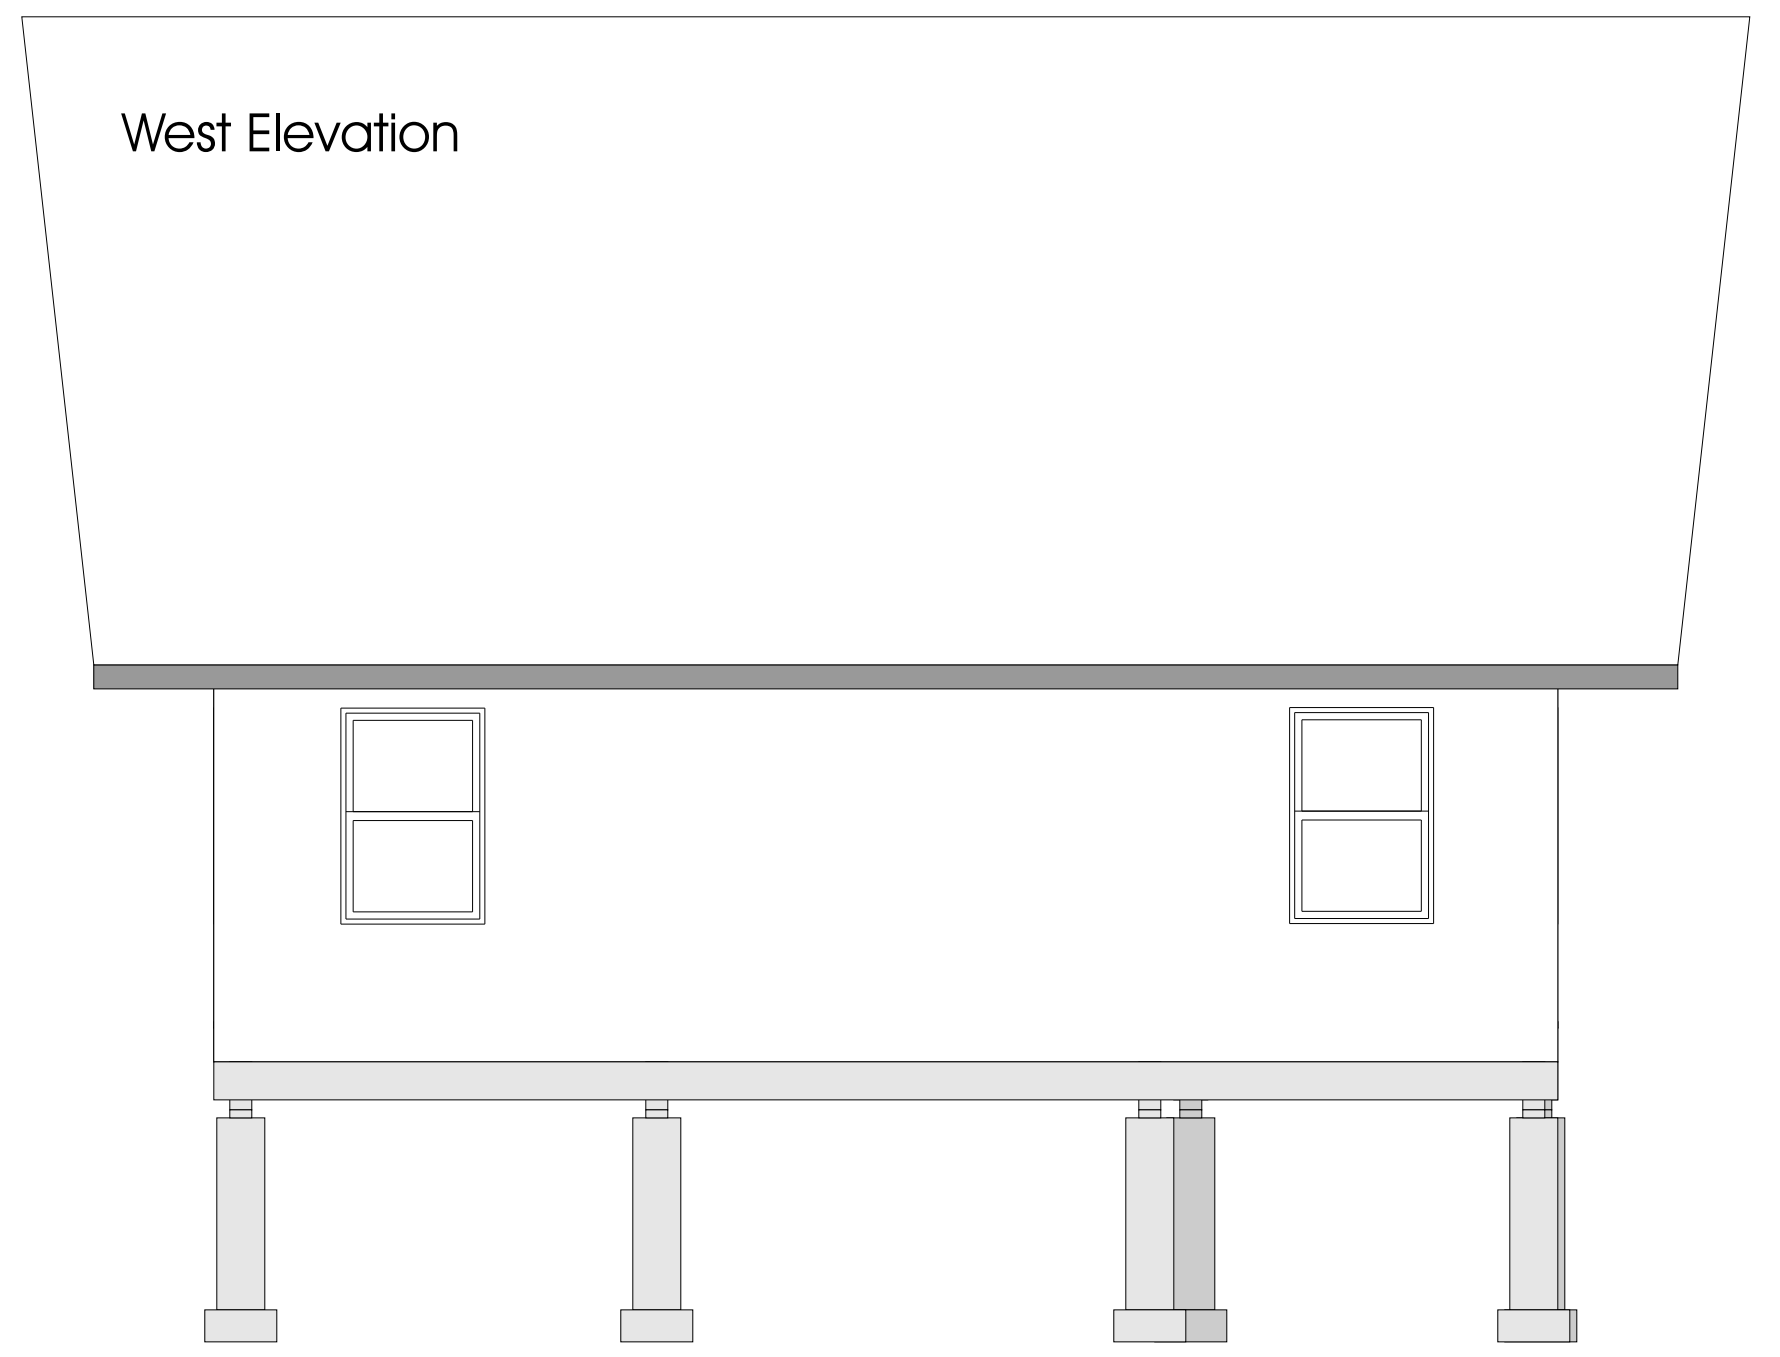


1st Floor Plan

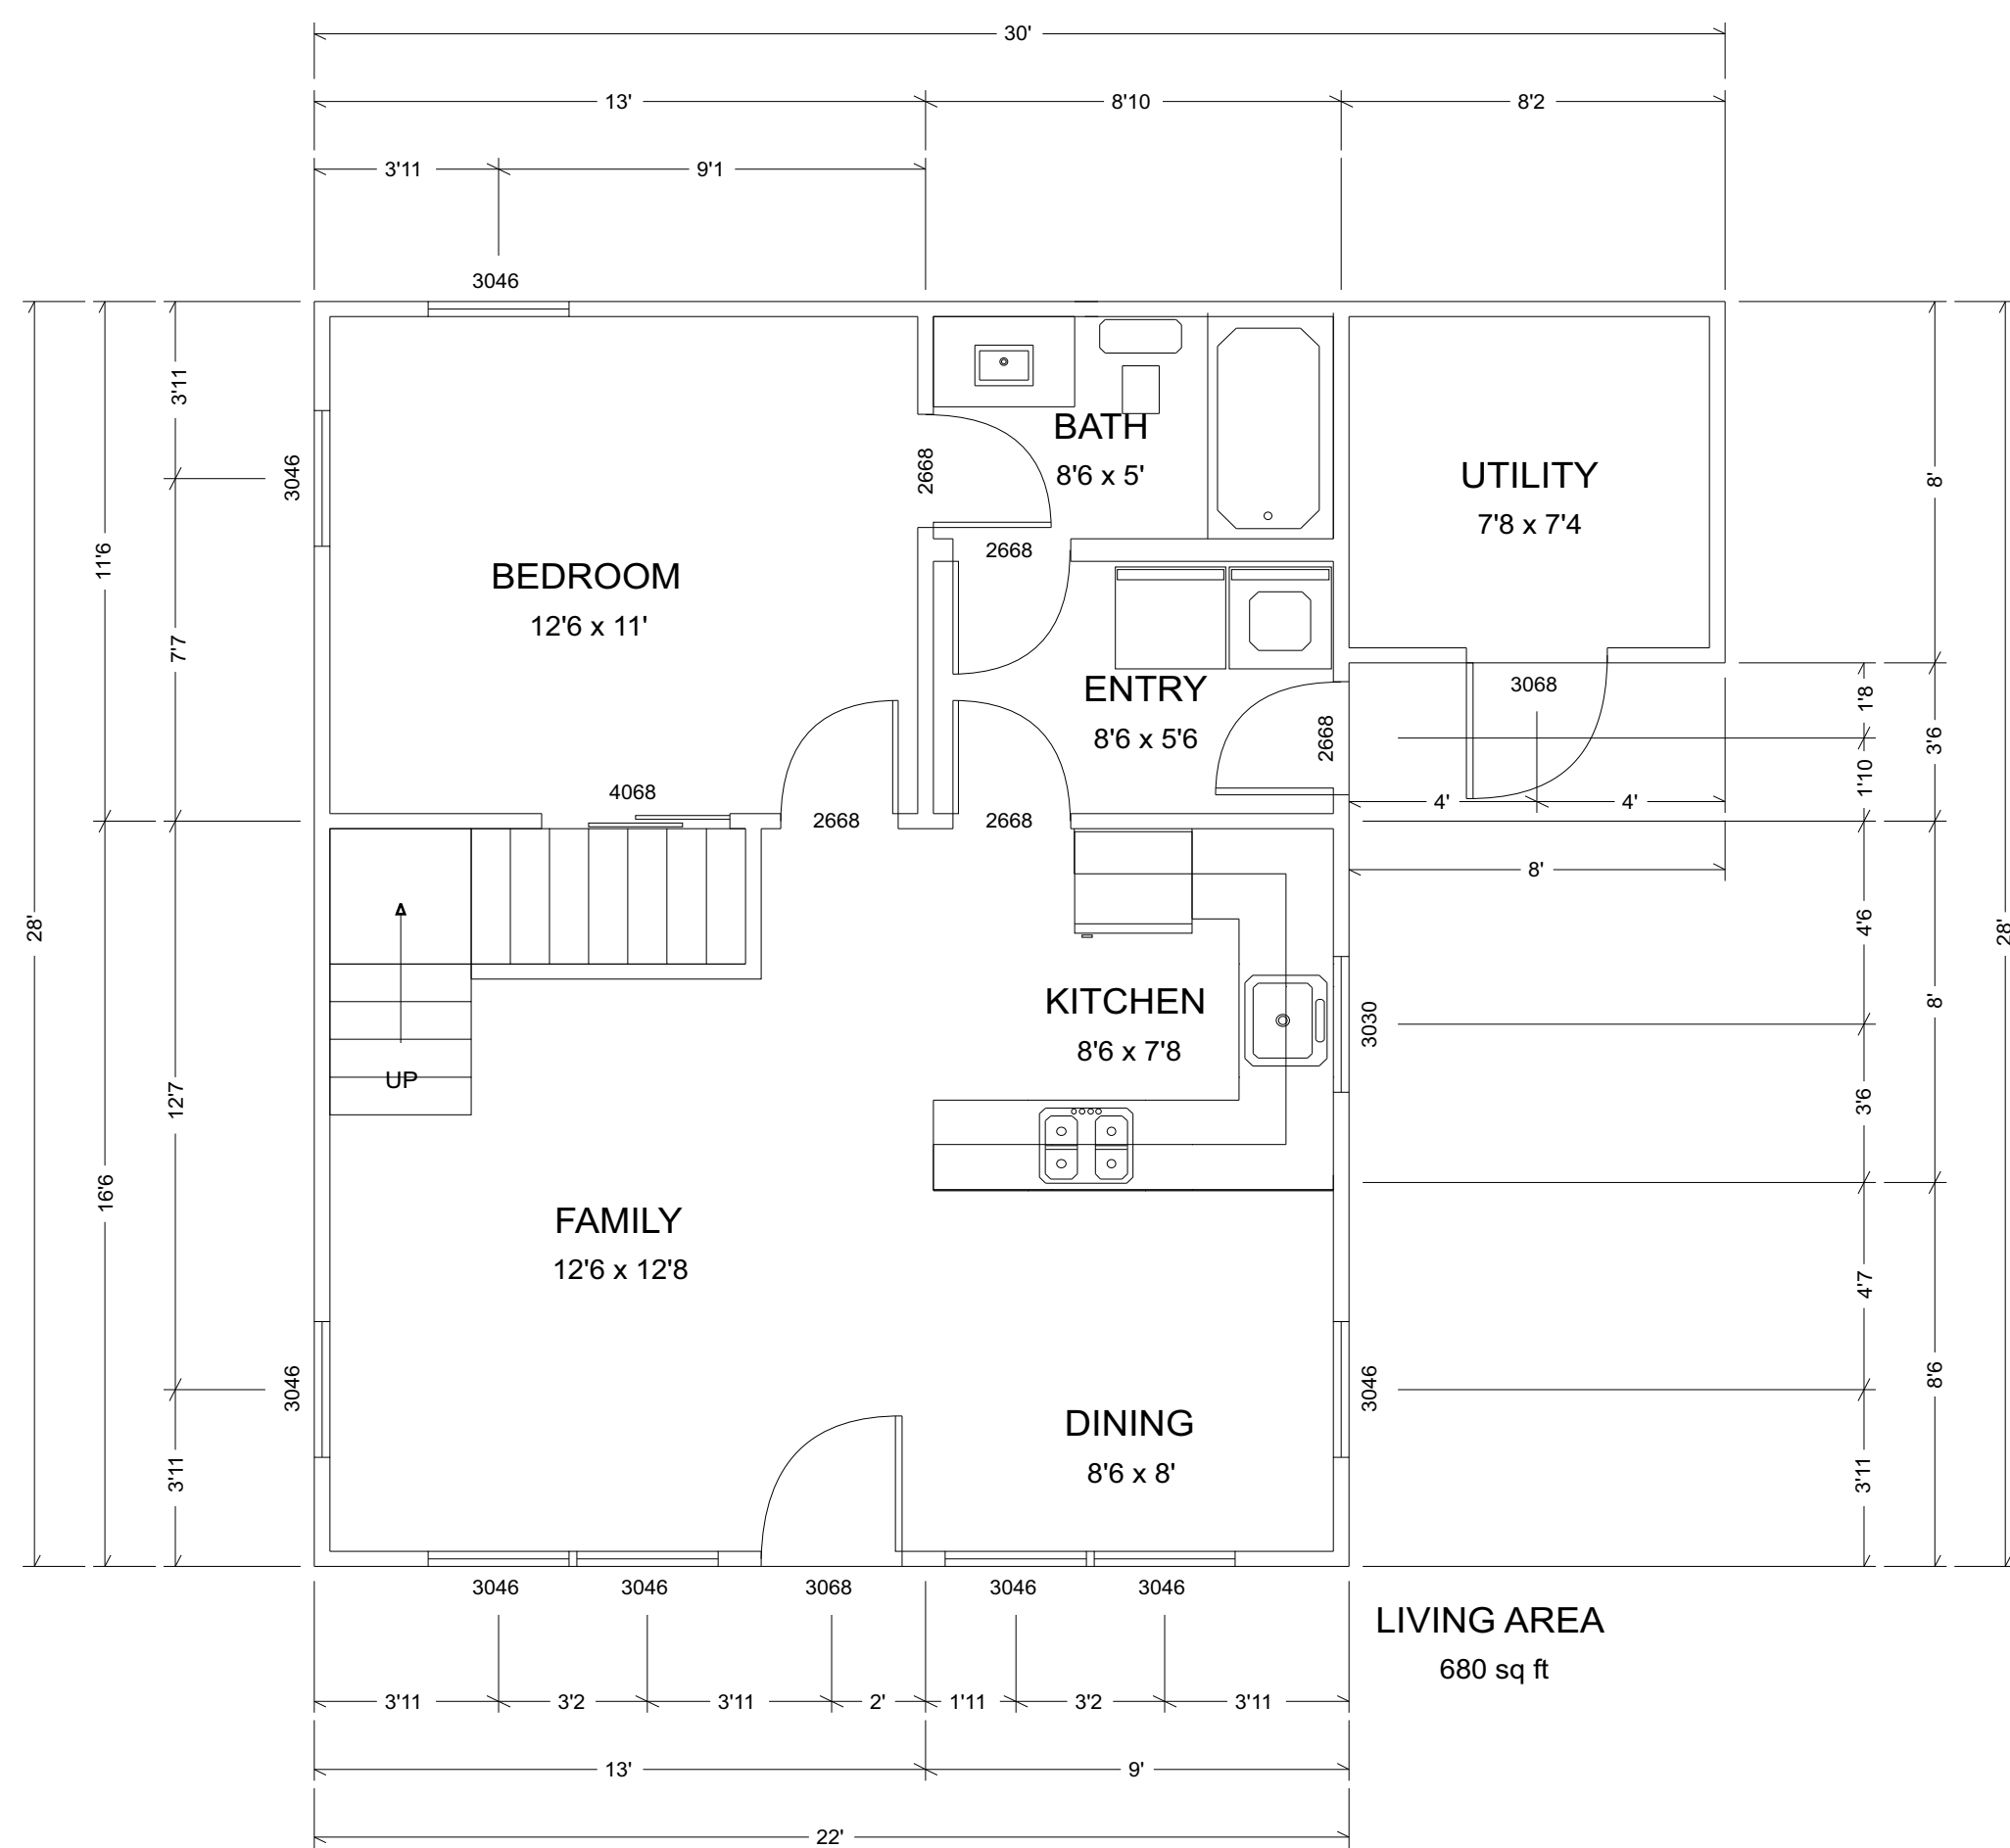


2nd Floor Plan

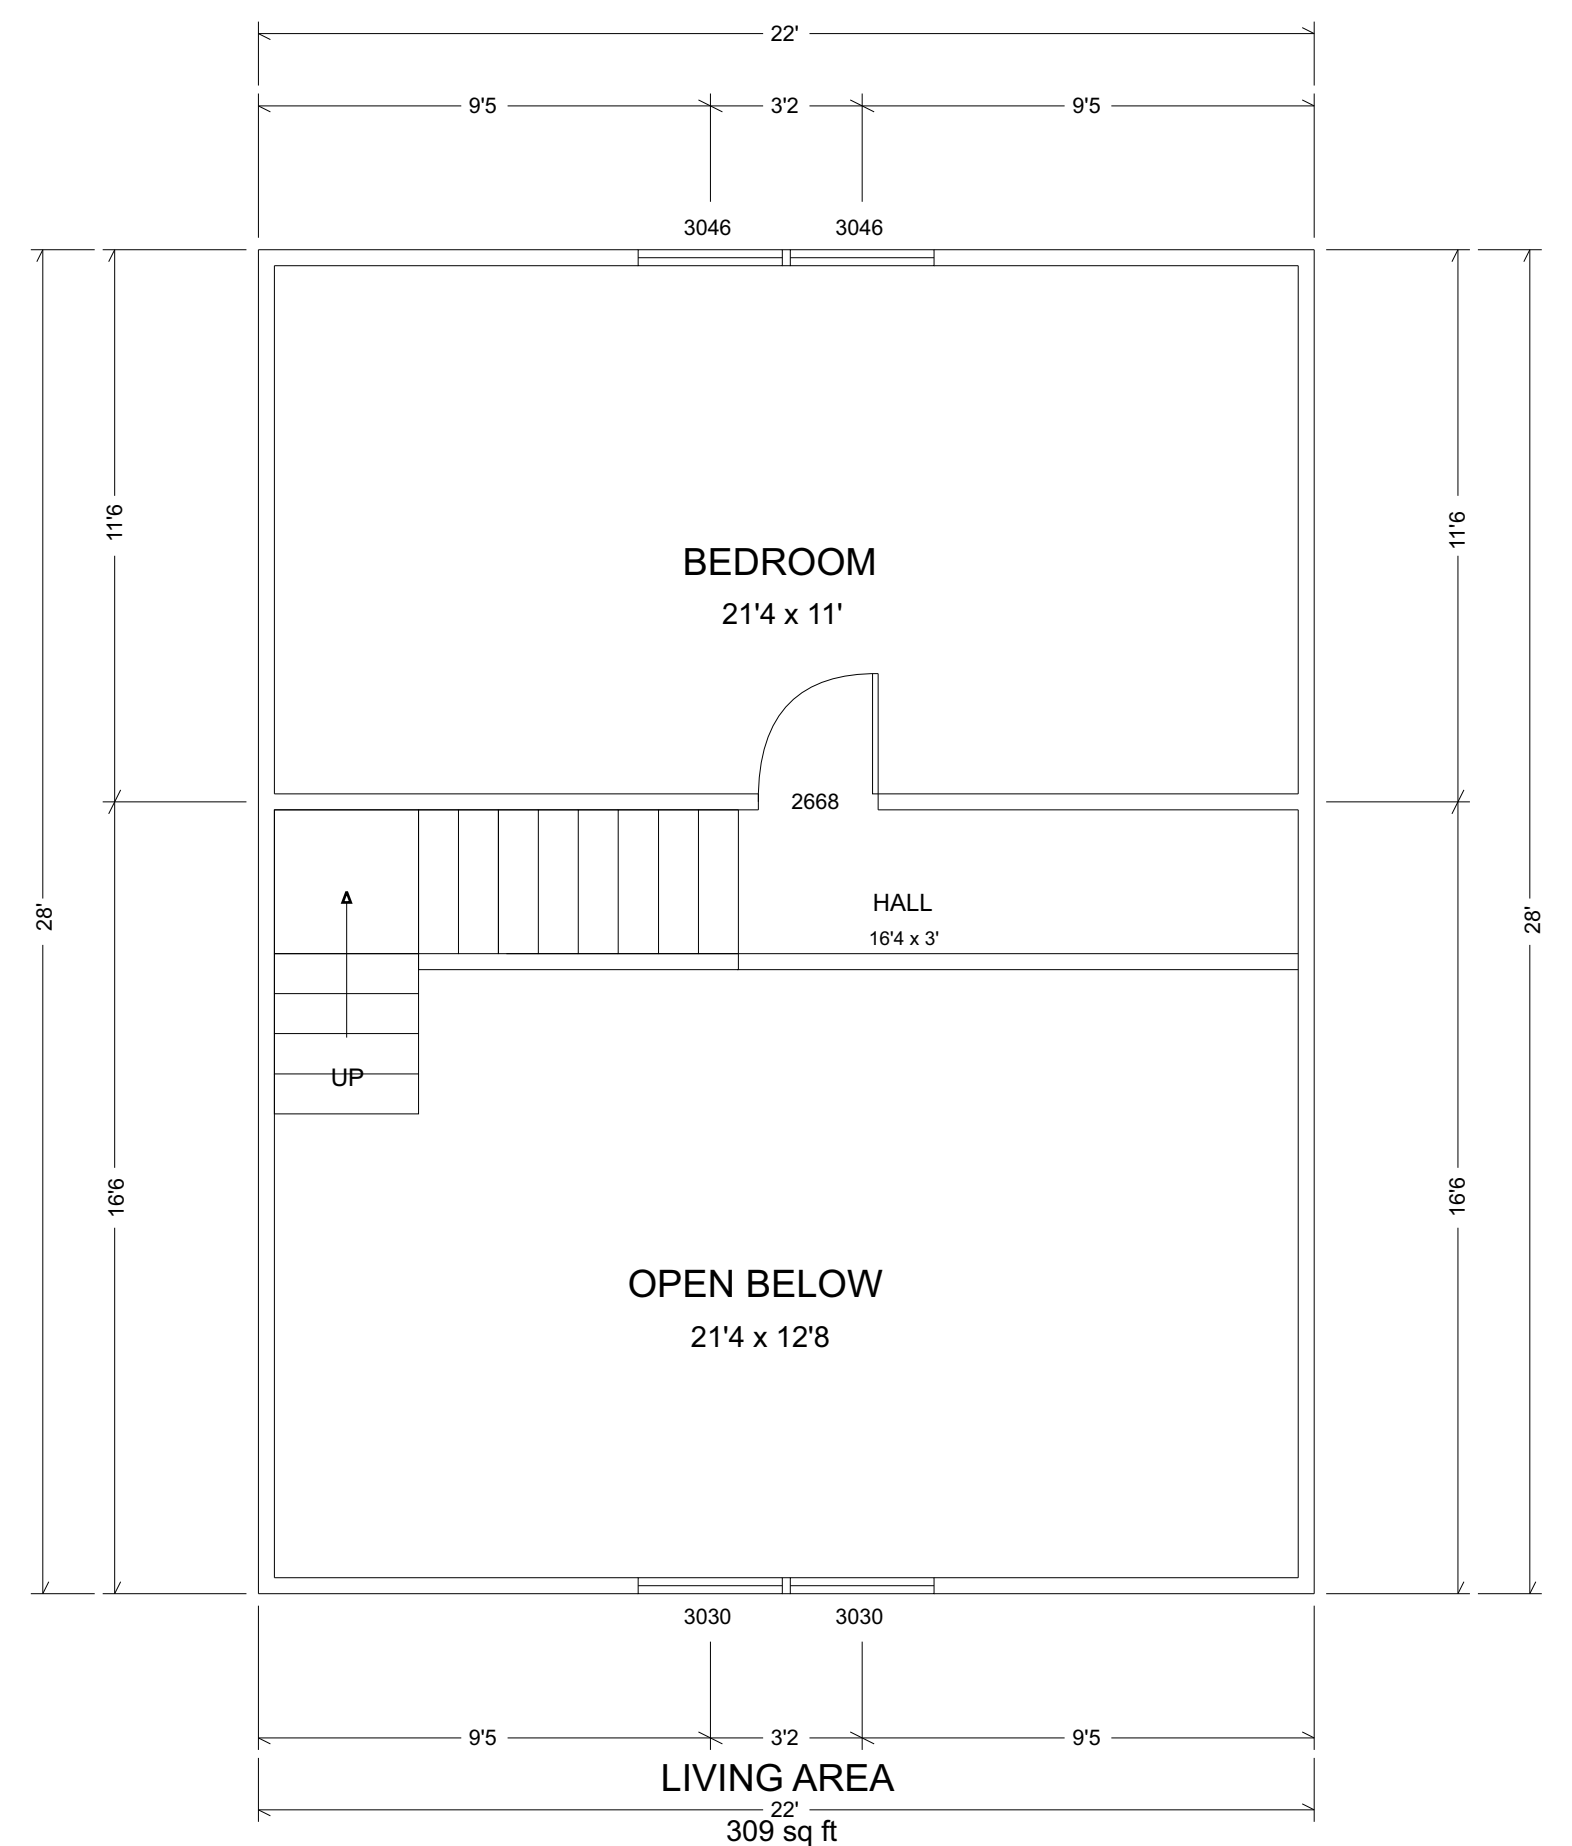


1st Floor Electrical

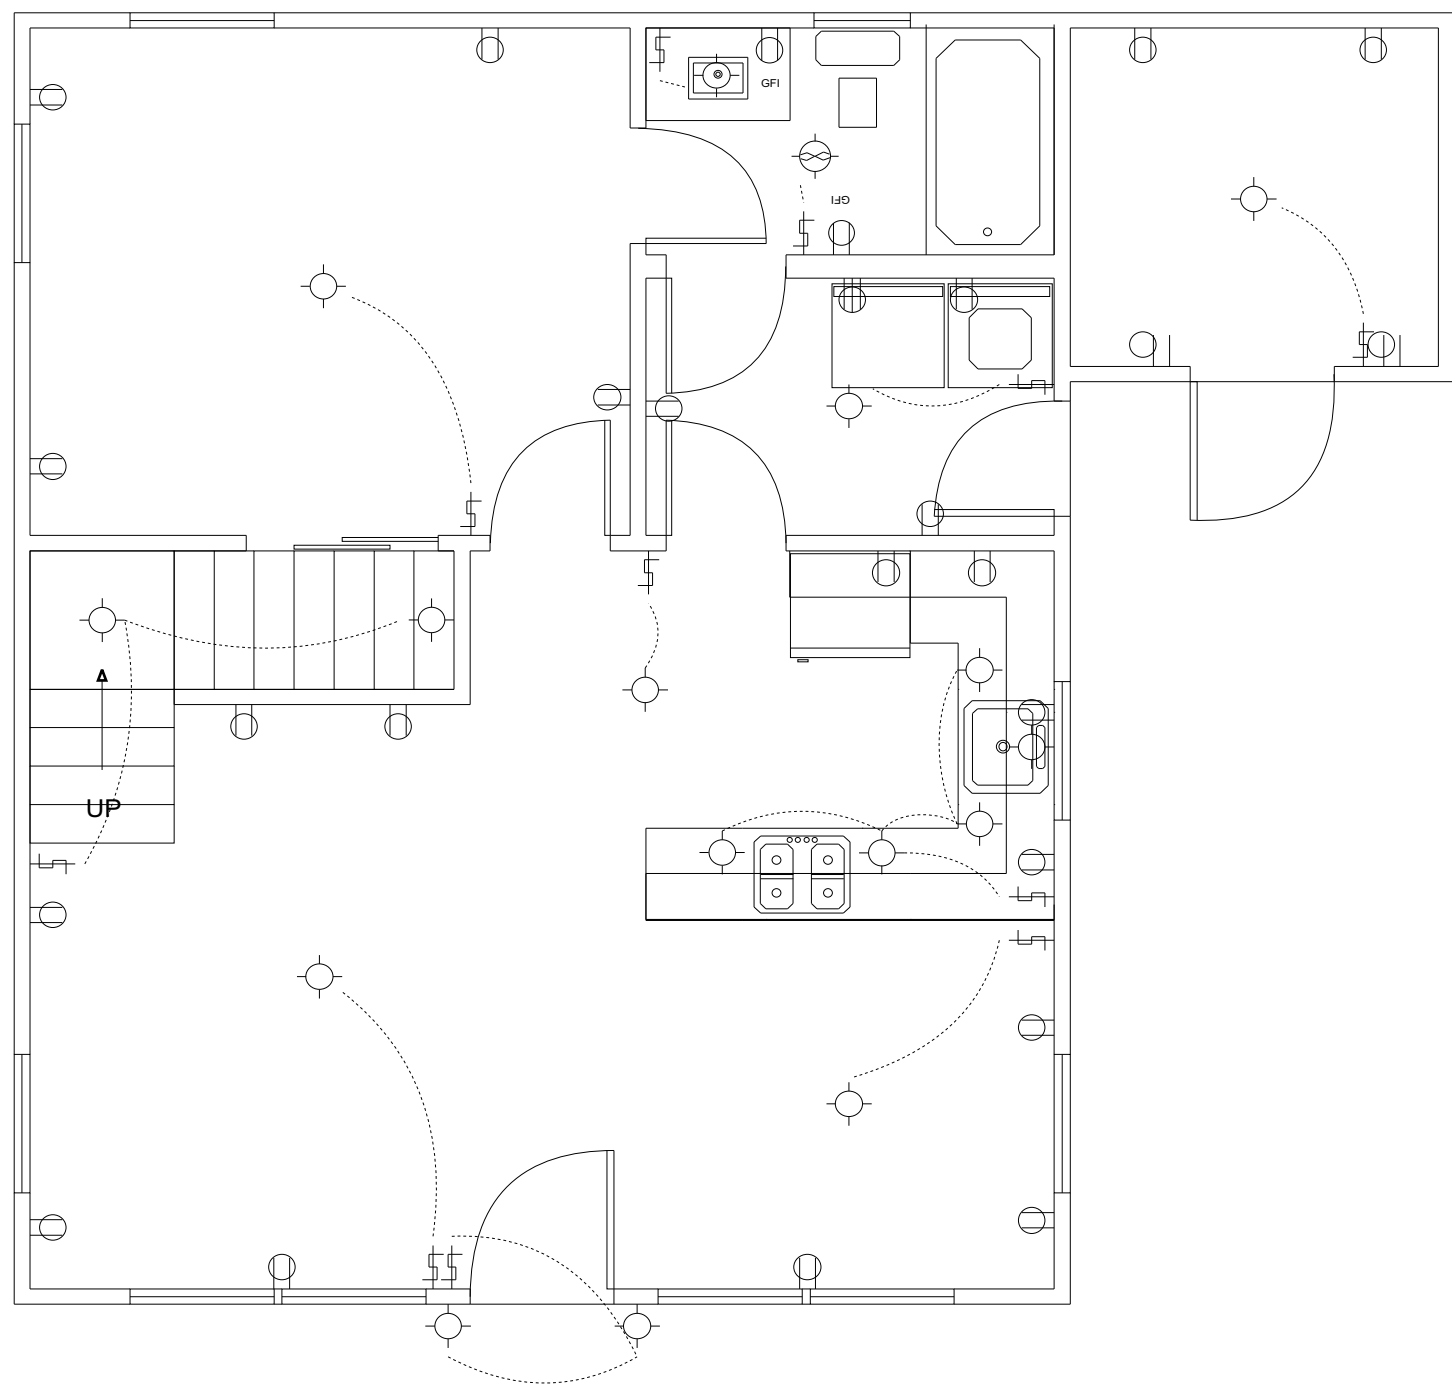

2nd Floor Electrical

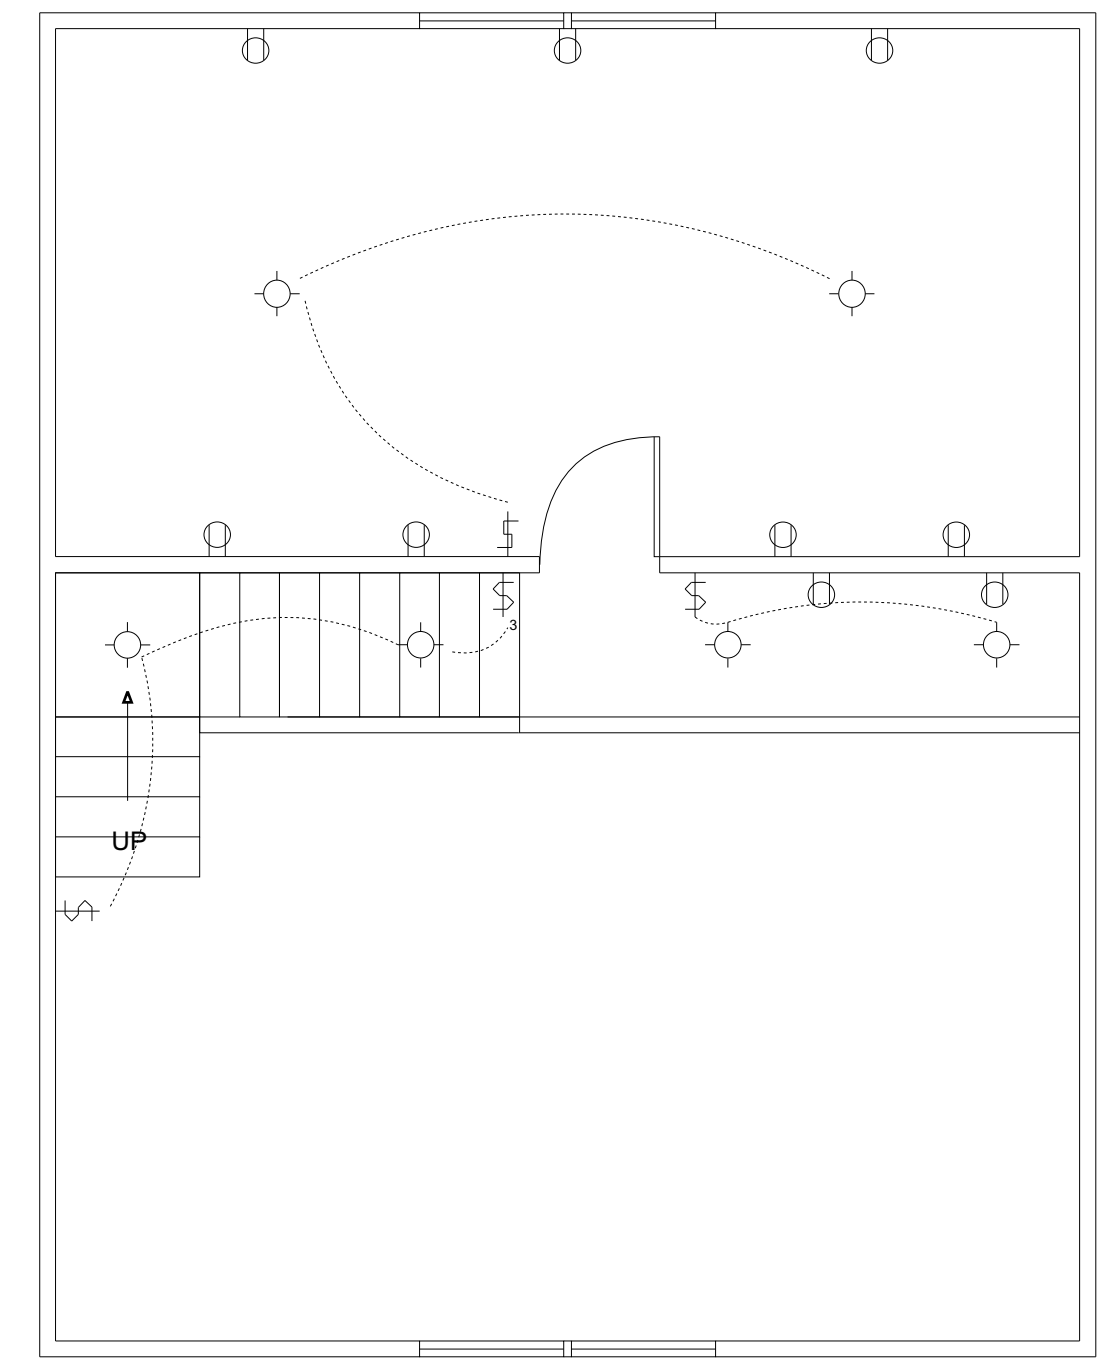

2nd Floor System

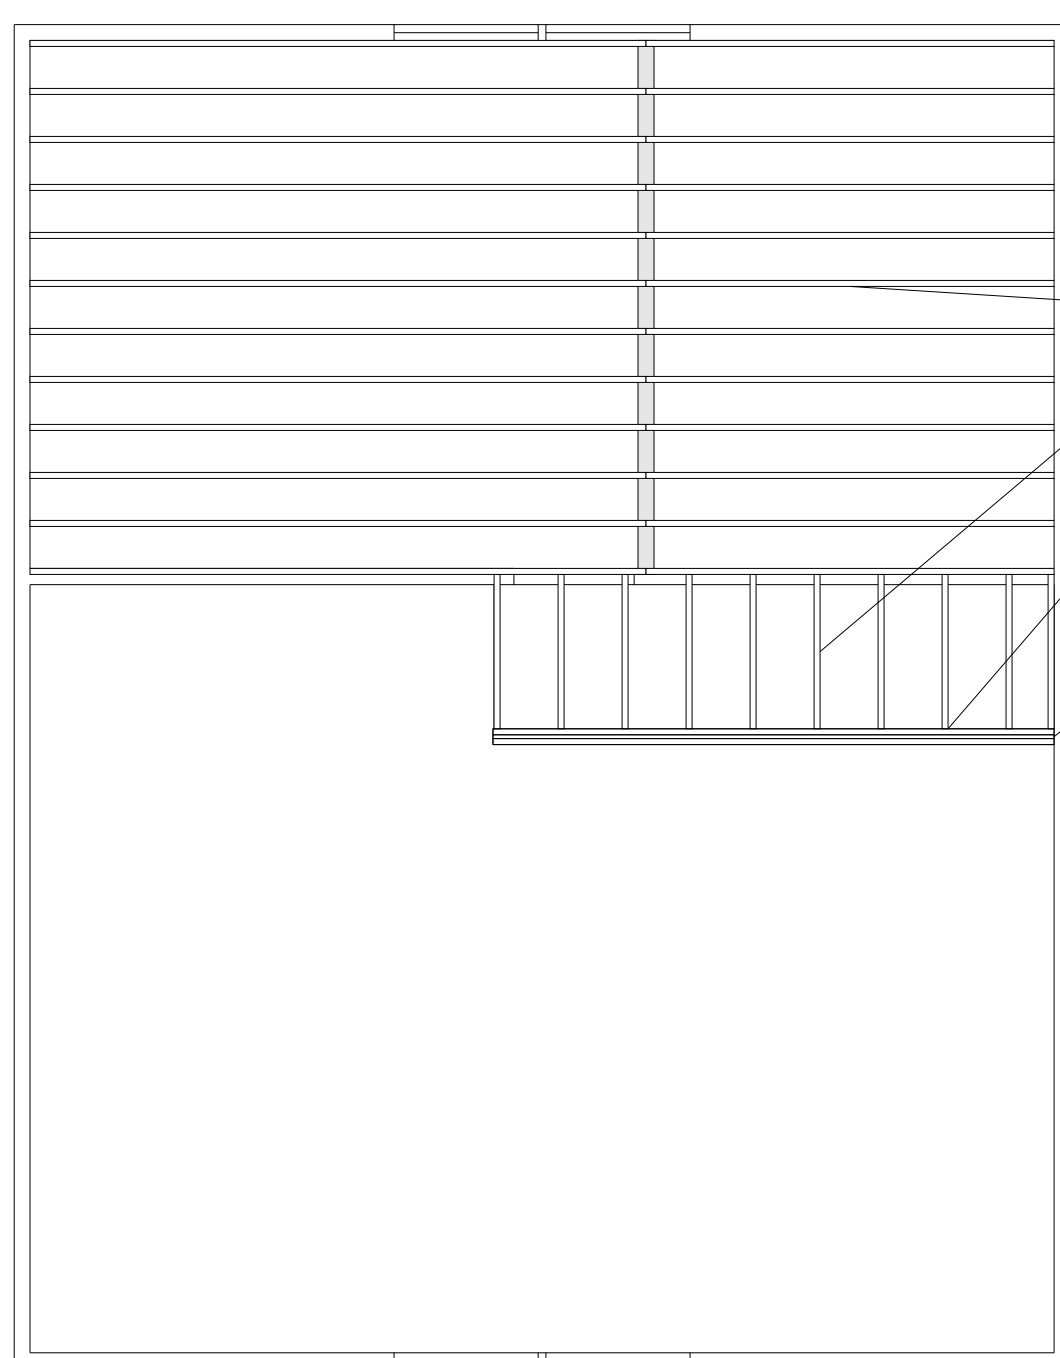


2"x12" Spruce/Pine/Fir @ 16" O.C.
 (40 lb./sq.ft. Live Load / 10 lb./sq.ft. Dead Load)


2 - 2"x12"x12' Spruce/Pine/Fir Laminated to Plywood
 or I-beam/LVL (Whichever is cheaper)

Need SIP Attachment
 here (Hangar)

Pier System (1"=1')

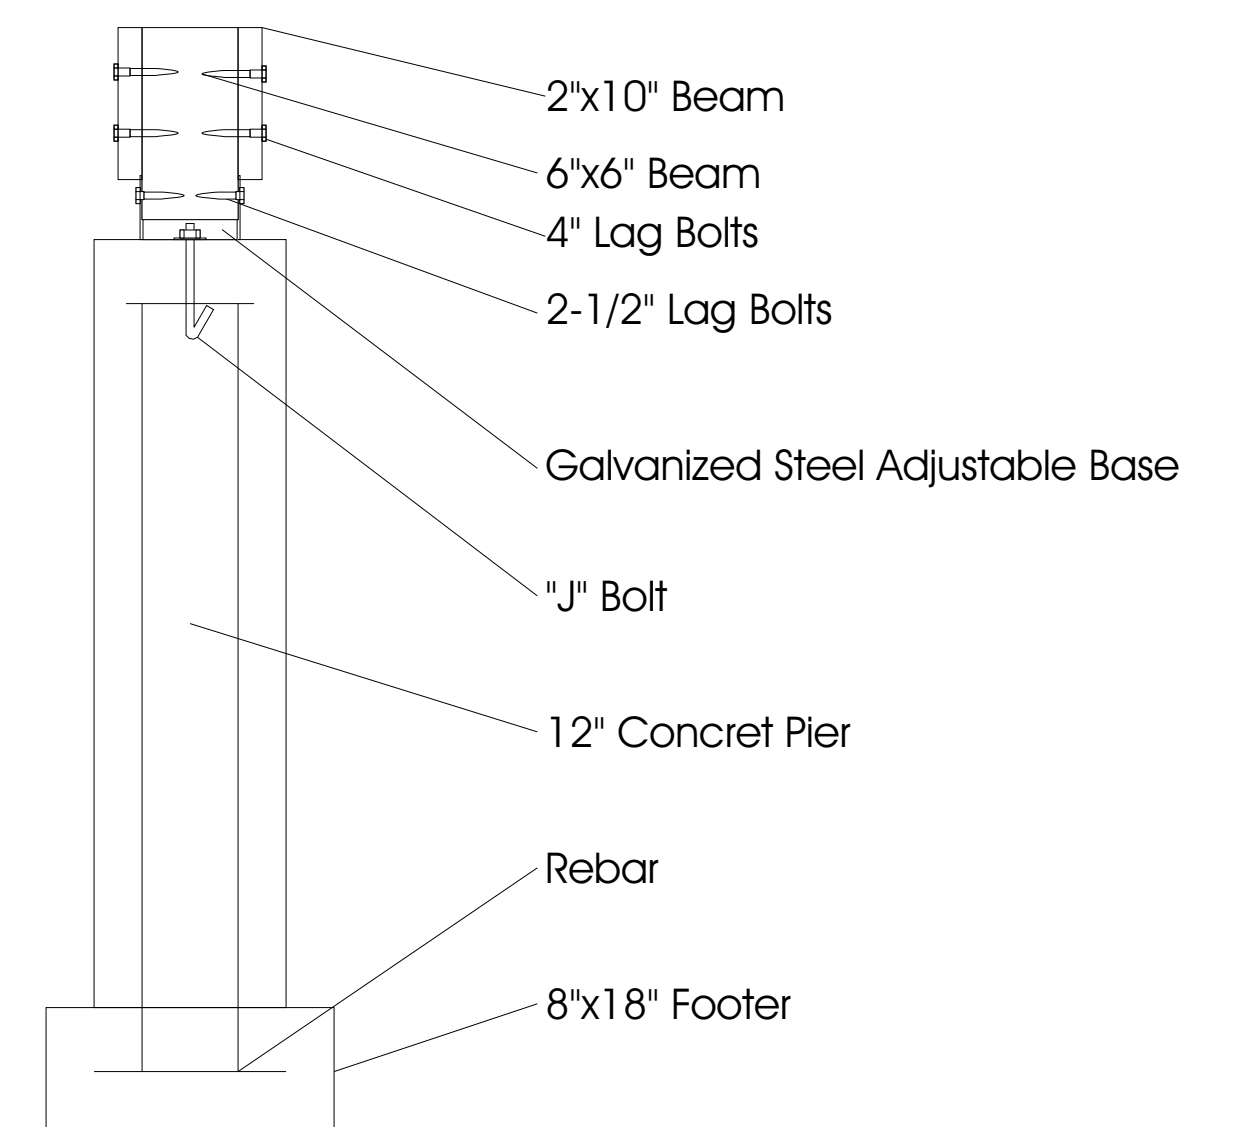

Section View

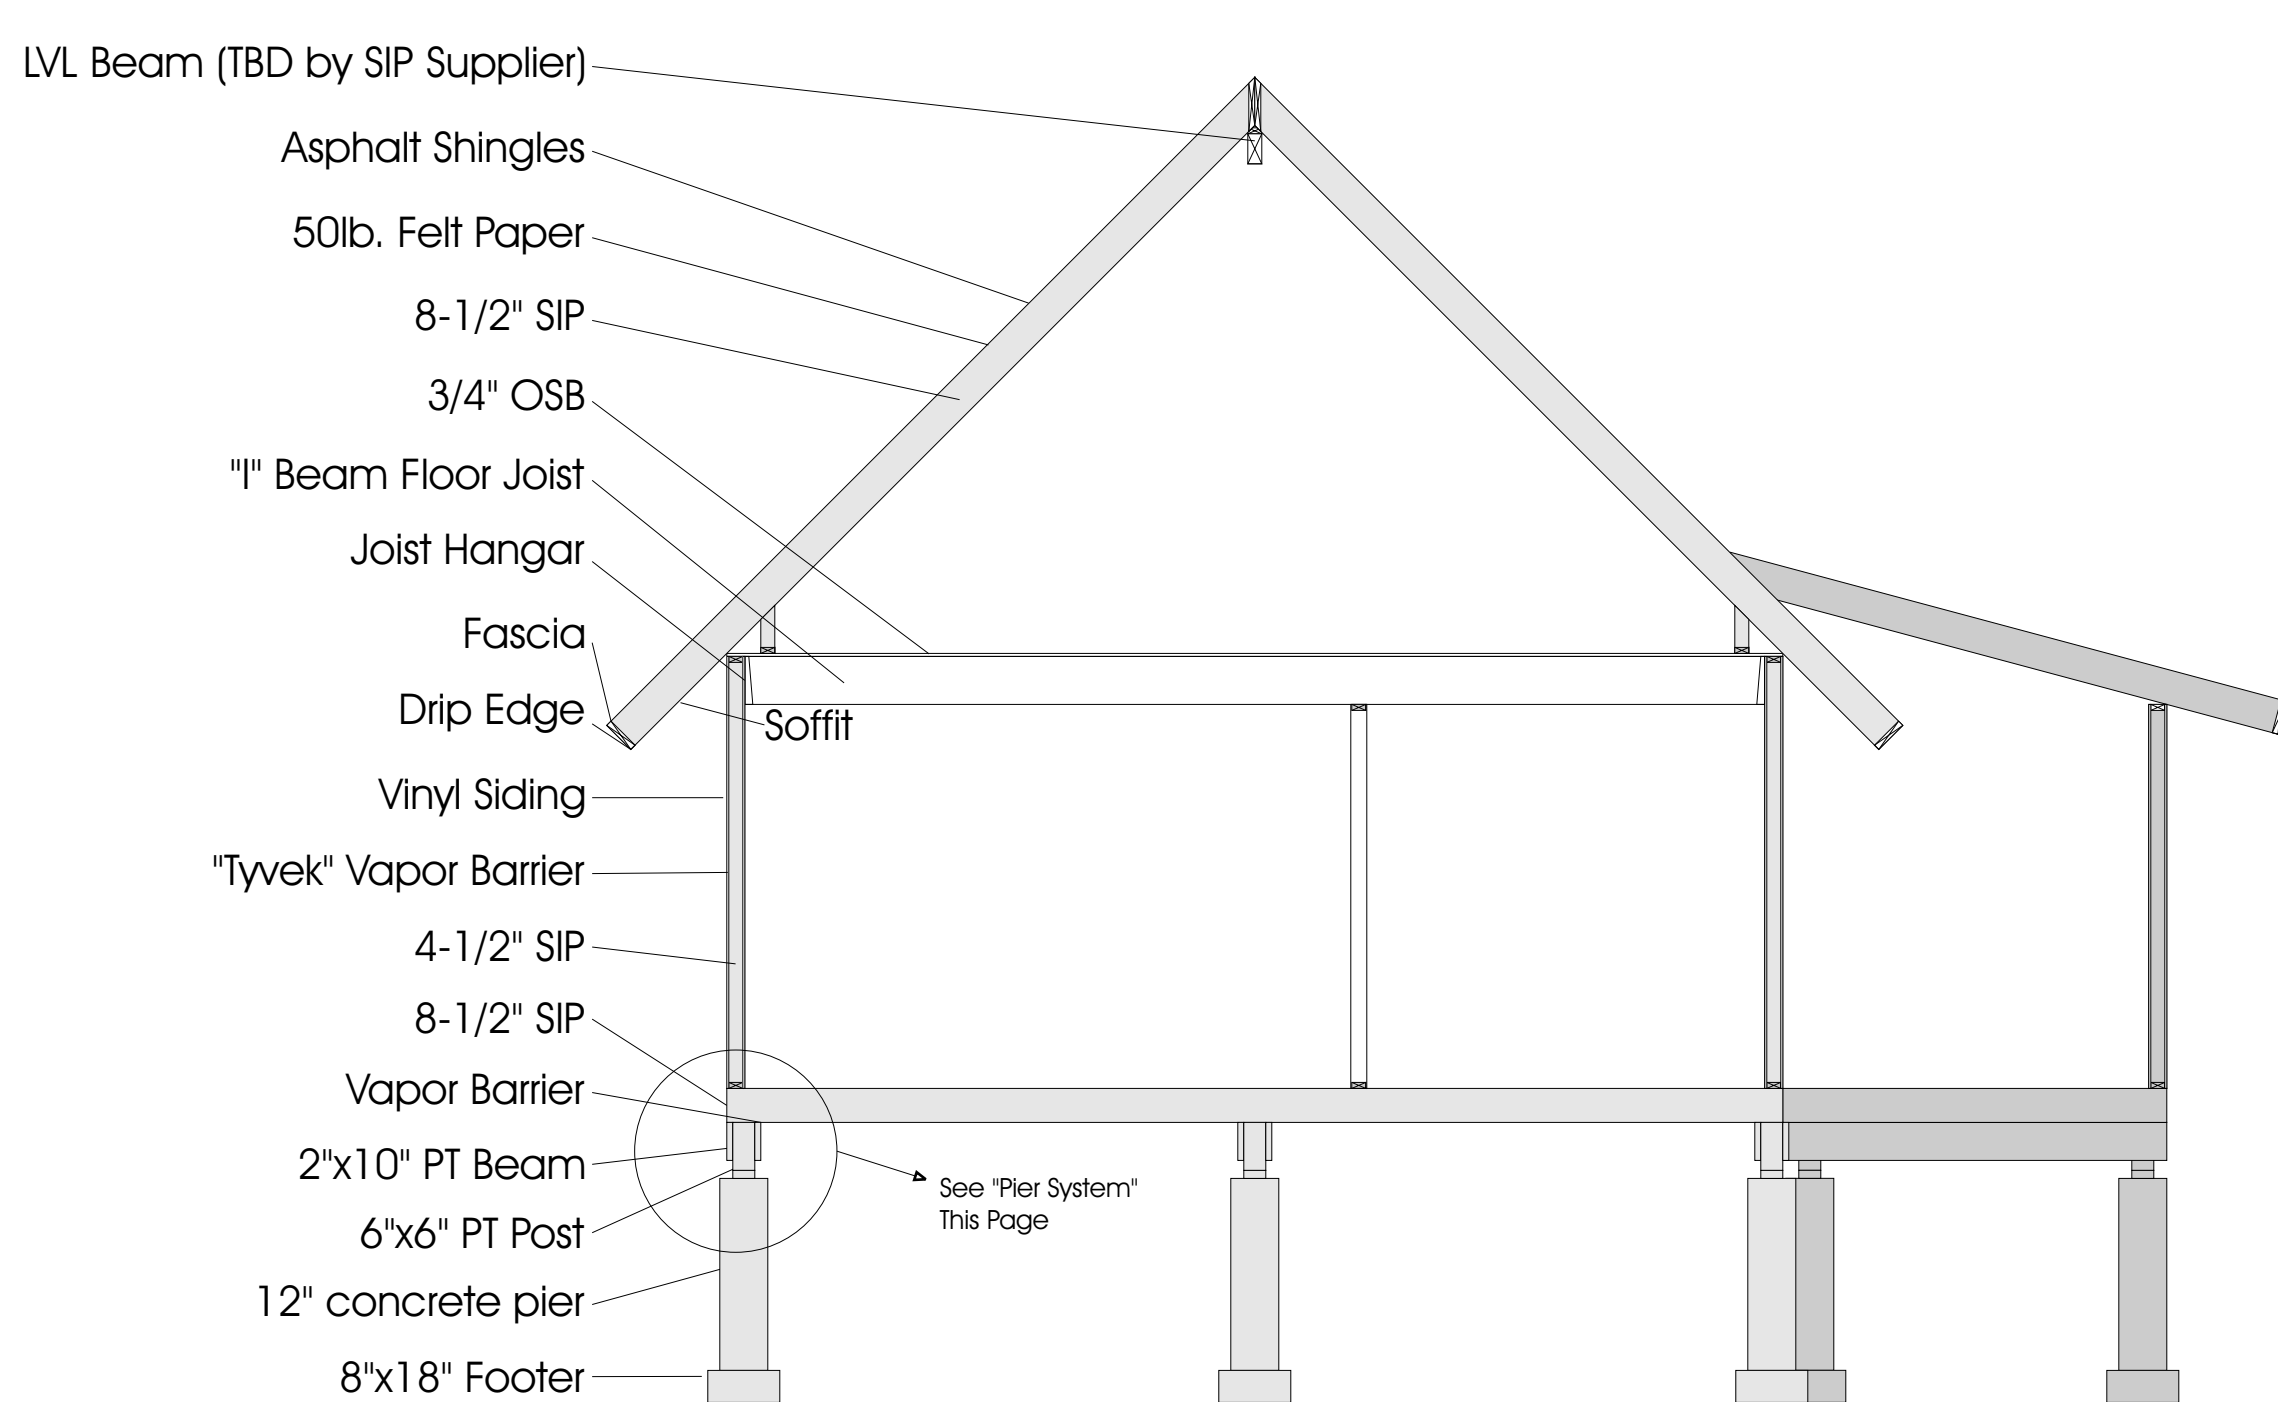

Foundation Plan

